



Department of Health
 Central Luzon Center for Health Development
MARIVELES MENTAL WELLNESS AND GENERAL HOSPITAL
 P. Monroe Street, Poblacion, Mariveles, Bataan, Philippines, 2105



Contact No: 09688545320 Email: procurement@mmwgh.gov.ph; procurement.mmwgh@gmail.com; Website: mmwgh.gov.ph

REQUEST FOR QUOTATION

Date: June 5, 2023

PR No.: 2023-05-0341 (EFMU)

A.

Business Name:

Address:

Contact No./ Email:

TIN:

B.

Sir/ Madam:

The Mariveles Mental Wellness and General Hospital (MMWGH) through its Bids and Awards Committee invites all eligible and PhilGEPS-registered suppliers, contractors and consultants to quote the best offer for the item/s described herein subject to the Terms and Conditions and/or Technical Specifications and within the Approved Budget for the Contract. (ABC)

Required Documents/ Information to be submitted as attachments to the quotation/ Proposal

- PhilGEPS Registration Number/ Certificate
- Mayor's/ Business Permit
- DTI/ SEC Certificate
- BIR Form 2303
- Tax Clearance
- Sample Invoice/ O.R./ C.R.
- Omnibus Sworn Statement (for ABCs above 50K; for winning bidder only)
- Income/ Business tax Return (for ABCs above 500K)

C.

This pro-forma quotation maybe submitted through registered or electronic mail to the BAC Secretariat at above address or email to procurement@mmwgh.gov.ph or procurement.mmwgh@gmail.com on or before 13-Jun-2023, 5PM subject to the following **Terms and Conditions**:

- 1 All entries shall be typed or written in a clear legible manner
- 2 All prices offered herein are valid, binding and effective for THIRTY (30) calendar days upon issuance of this document. Alternative bids shall be rejected.
- 3 Price quotations to be denominated in Philippine Peso shall include all applicable government taxes subject to (BIR 2307) 5% VAT/ 1% Non-VAT and (BIR 2307) 1% EWT (Goods) or 2% EWT (Services) deductions
- 4 MMWGH may require you to submit additional documents that will prove your legal, financial and technical capability to undertake this contract
- 5 Salient provisions of the Revised IRR (RIRR) of Republic Act (RA) 9184: Section 68 - Liquidated Damages and Section 69 - Imposition of Administrative Penalties shall be observed
- 6 MMWGH reserves the right to reject any and all quotations, declare a failure, or not award the contract pursuant to Section 41 of the same RIRR
- 7 In case of tie quotations, the BAC shall adopt and employ "toss coin" as the tie-breaking method to finally determine the single winning provider in accordance with GPPB Circular 06-2005
- 8 In case supplier's pro forma quotation is submitted, conditions will be governed by the submitted signed Request for Quotation/Proposal and/or Technical Specifications
- 9 **Delivery terms:** Delivery to MMWGH within ten (10) working days upon receipt of Purchase Order (PO) or within the working days indicated in the PO.
- 10 **Payment terms:** Fifteen (15) working days upon completion of delivery

Very Truly Yours



VINCENT A. ISIP, MPA

Chief Administrative Officer

D.

Item No.	QTY	Unit	ABC	Technical Specifications/ Description	(to be filled up by the supplier)		
					Brand/ Model	Unit Price	Total Amount
	1	lot	278,556.60	Supply of Labor and Materials for The provision of Canopy			
	15	kg	2,315.25	Welding Rod 6013			
	4	gallon	5,040.00	Epoxy Primer, White			
	4	gallon	6,090.00	QDE with Curing Agent			
	6	pcs	283.50	Paint Brush, 2"			
	6	pcs	1,071.00	Stainless Steel Cup Brush, 4"			
	4	gallon	2,100.00	Lacquer Thinner			
	1	gallon	2,310.00	Elastomeric Sealant			
	1	can	304.50	PVC Solvent, 400 cc/can			
	17	pcs	714.00	Cutting Disk, 4"			
	2	pcs	735.00	Cutting Wheel 14"			
	2	box	819.00	Blind Rivets, 5/32"x1/2"			
	6	pcs	598.50	Drill Bit 5/32			
	550	pcs	1,155.00	Texscrew 2"			
	44	pcs	22,638.00	Arm Gutter			
	29	pcs	25,882.50	Angle Bar, 2"x2"x20'x3mm			
	30	pcs	23,625.00	Tilesan Roof, Dark Brown, 200cm x 105cm x 0.5mm			

20	pcs	13,020.00	PVC Pipe, Orange, 3"			
39	pcs	3,071.25	1/2" x 3" Expansion Bolt			
19	pcs	13,566.00	Rain Gutter #6, 2mm x 244 x 20 x 20cm			
21	pcs	14,994.00	Top Flashing Roof, 2mm x 244 x 20 x 20			
2	pcs	1,428.00	Side Flashing Roof 2mm x 244 x 20 x 20			
22	pcs	17,325.00	C- Purlins, 2" x 3" x 20' x 1.5 mm			
13	pcs	11,602.50	C-Purlins, 2"x4"x20'1.5mm			
17	pcs	21,420.00	2x8x8x2mm GI Fascia Board Flashing			
1	lot	86,448.60	Labor			
			Scope of Works:			
			1. Coordinate to Engineering and Facilities Management			
			Unit before commencing of Works			
			2. See Attached Plan for References			
			3. Cleaning of the Workplace after working hours			
			Nothing Follows			
						Total Amount in Figures
						Total Amount in Words
		Total: 278,556.60				

Note: Incomplete description of item/s will invalidate your quotations.

RFQ served by:

RANDOLPH B. ABUYO
Canvasser

Printed Name/Signature of Bidder

MMH-04-08-01

LEGEND:
DS DOWNSPOUT

RA 9266 SECTION 33


Drawings and specifications and other contract documents duly signed, stamped or sealed, as instruments of service, are the intellectual property and documents of the architect, whether the object for which they are made is executed or not. It shall be unlawful for any person to duplicate or make copies of said documents for use in the repetition of and for other projects or buildings, whether executed partly or in whole, without the written consent of the architect or author of said documents.

NOTE:


Written dimensions on these drawings shall have precedence over scaled dimensions. Contractors shall verify and be responsible for all dimensions and conditions on the job. The designer must be notified immediately of any variations from the dimensions and conditions shown by these drawings.

REMARKS:

TO GIVE SHADE TO THE VITAL AREA OF TRIAGE AND INCOMING PATIENT.

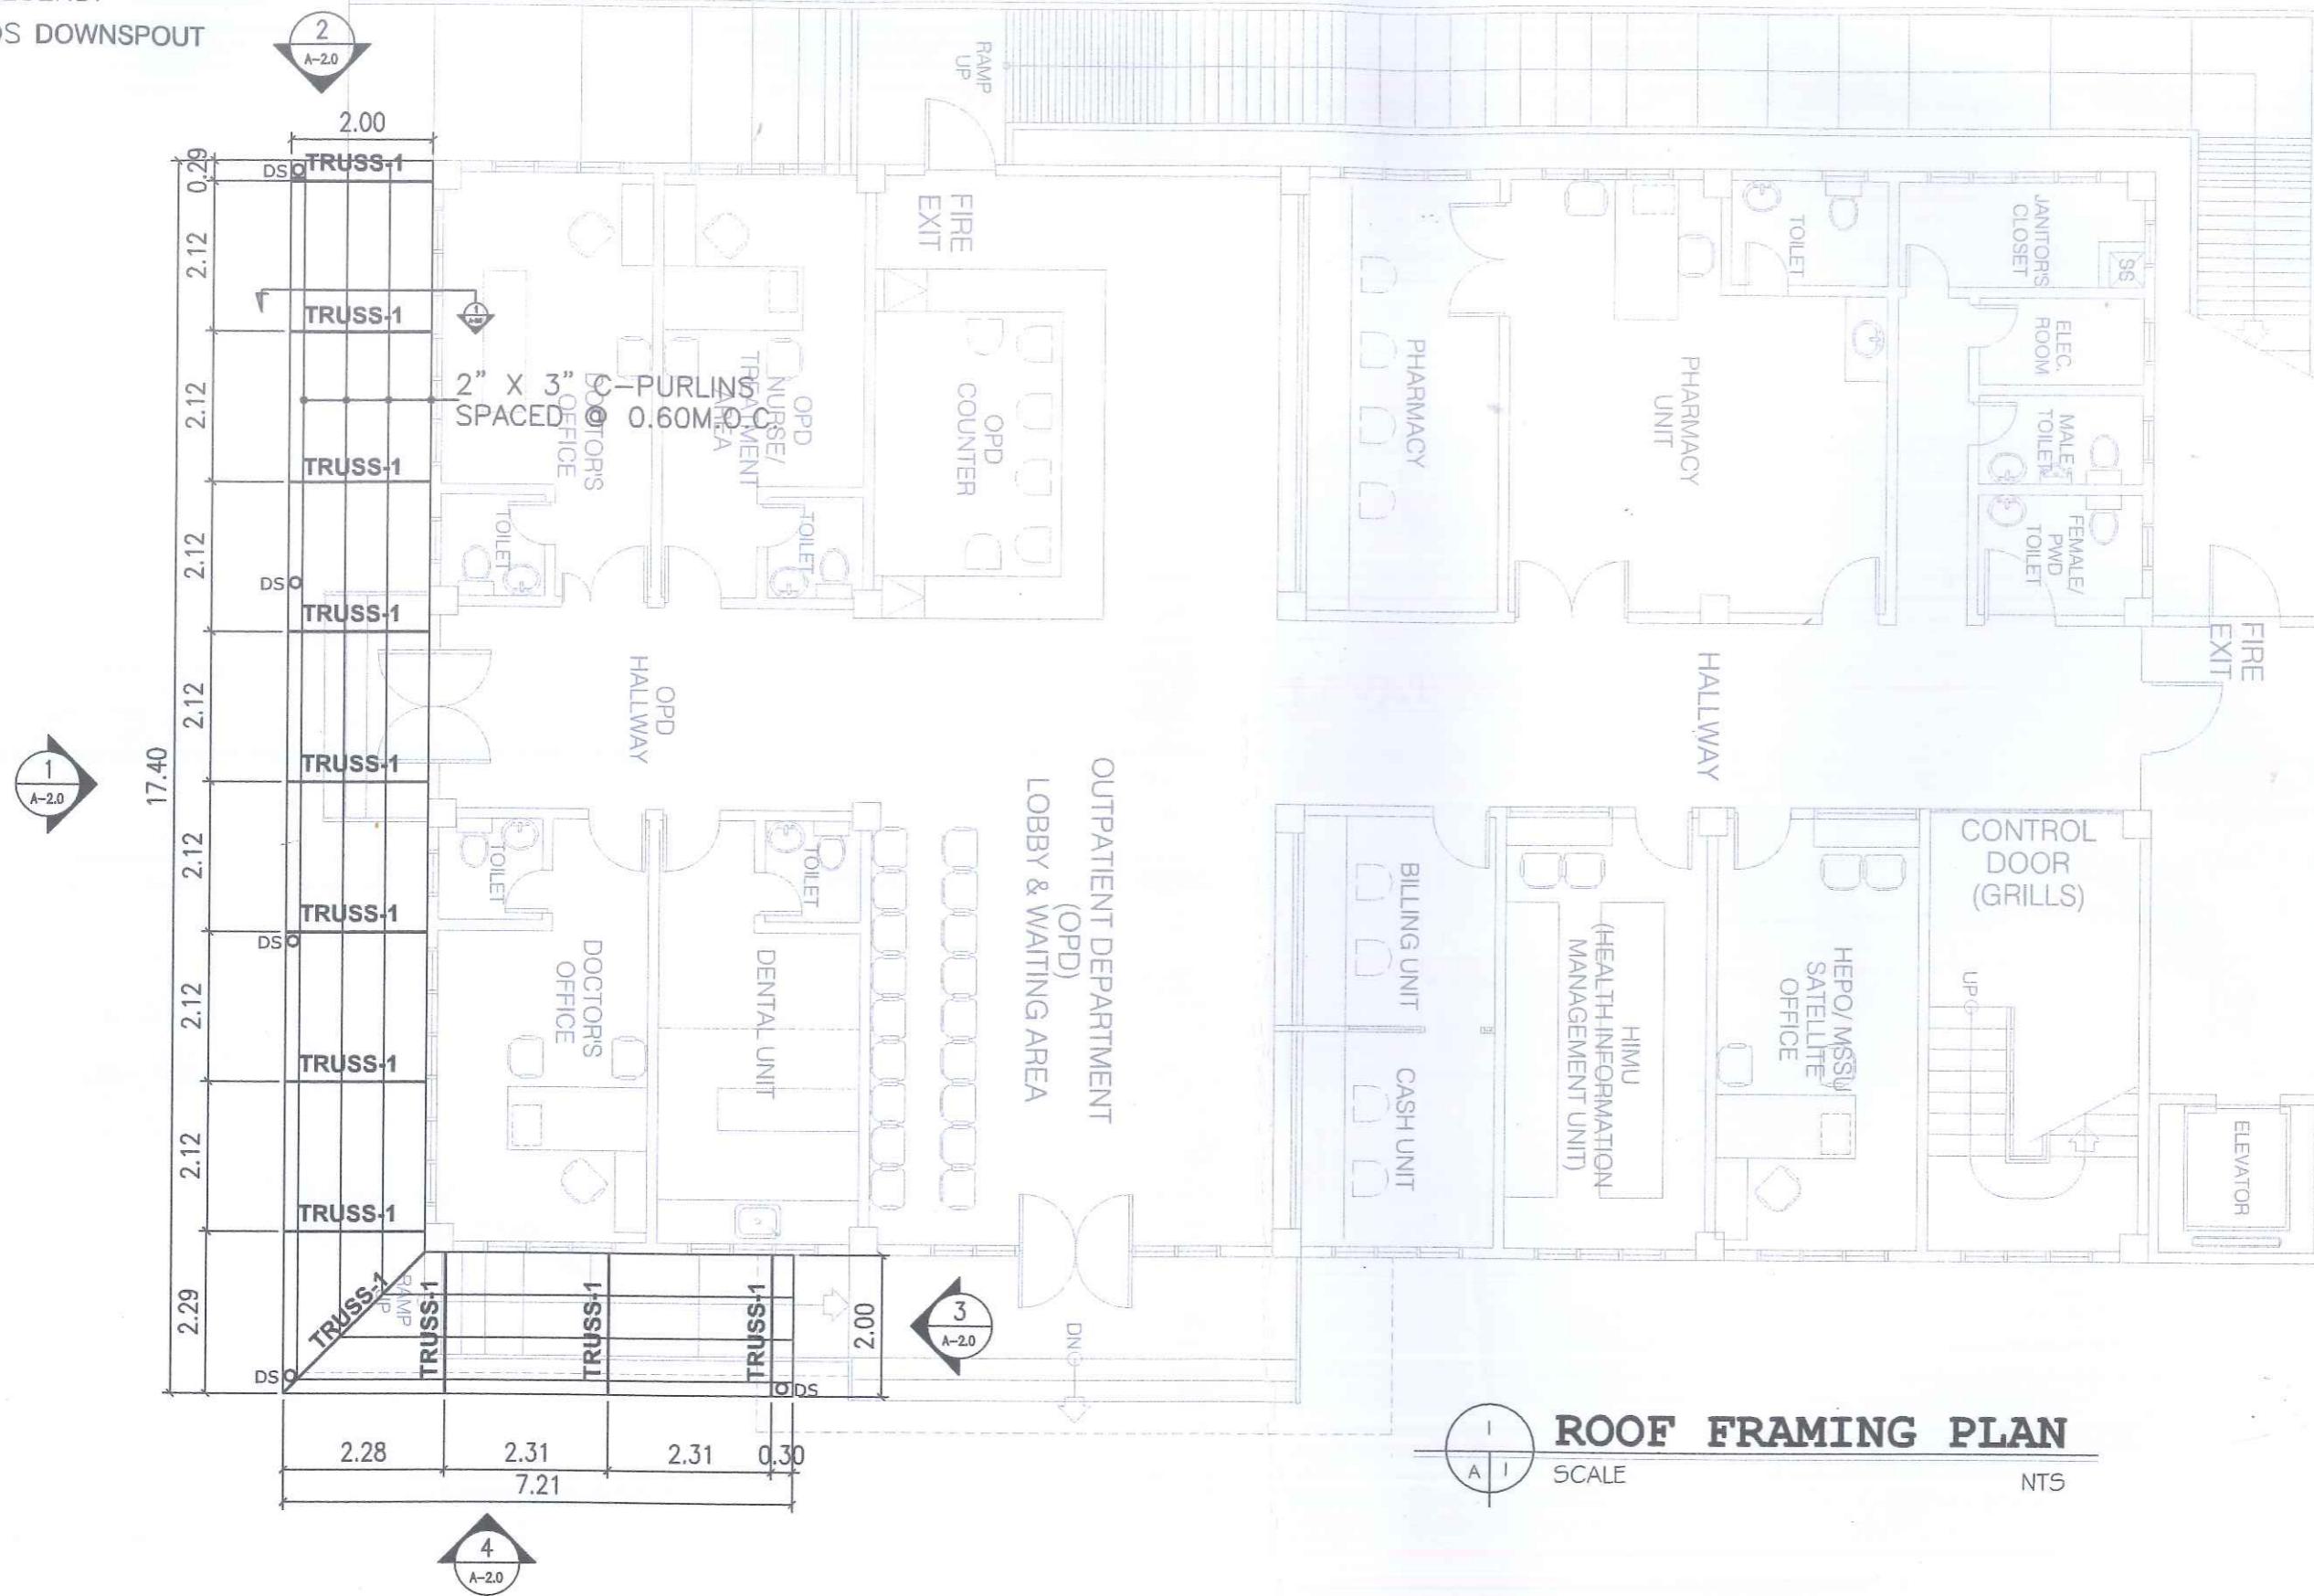

ROOF FRAMING PLAN
SCALE NTS

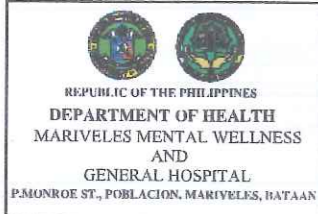

DESIGNED BY: JERICK M. CUSTODIO - AAI
DRAWN BY: JERICK M. CUSTODIO - AAI
CHECKED BY: JERICK M. CUSTODIO - AAI
DATE SUBMITTED TO EFMD:
DATE SUBMITTED TO OMCC:

ARCHITECT
AR. PAUL B. V. PAGUIA, UAP
ADMINISTRATIVE OFFICER I
HEALTH FACILITY DEVELOPMENT SECTION
PRC REG. No.: 43048 Validity: NOV. 2, 2024
IAPOA No.: 38888 O.R. No.: 383888 Date: 09/30/2022
PTR No.: 108824 Date: JAN. 28, 2022
Place: MARIVELES, BATAAN TIN: 351-883-884-0800

PROJECT TITLE
INSTALLATION OF CANOPY FOR TRIAGE / NURSING SERVICE PATIENT WAITING AREA
LOCATION:
MARIVELES MENTAL WELLNESS AND GENERAL HOSPITAL
P. MONROE ST., POBLACION, MARIVELES, BATAAN

REVIEWED BY REQUESTEE:
RABBI A. SALVACION

NOTED BY:
CRISTAL GAY F. SUSI
ADMINISTRATIVE OFFICER IV
PLANNING UNIT

RECOMMENDING APPROVAL:
VINCENT A. ISIP, MPA
CHIEF ADMINISTRATIVE OFFICER
HOSPITAL OPERATION PATIENT SUPPORT SERVICE

APPROVED BY:
MARIA LOURDES L. EVANGELISTA, MD, FPPA
MEDICAL CENTER CHIEF II
MARIVELES MENTAL WELLNESS AND GENERAL HOSPITAL

SHEET CONTENT:
AS SHOWN

REVISION NO.:
00
SHEET NO.:
A1 of
DATE: 2023

RA 9266 SECTION 33


Drawings and specifications and other contract documents duly signed, stamped or sealed, as instruments of service, are the intellectual property and documents of the architect, whether the object for which they are made is executed or not. It shall be unlawful for any person to duplicate or make copies of said documents for use in the repetition of and for other projects or buildings, whether executed partly or in whole, without the written consent of the architect or author of said documents.

NOTE:


Written dimensions on these drawings shall have precedence over scaled dimensions. Contractors shall verify and be responsible for all dimensions and conditions on the job. The designer must be notified immediately of any variations from the dimensions and conditions shown by these drawings.

REMARKS:

TO GIVE SHADE TO THE VITAL AREA OF TRIAGE AND INCOMING PATIENT.

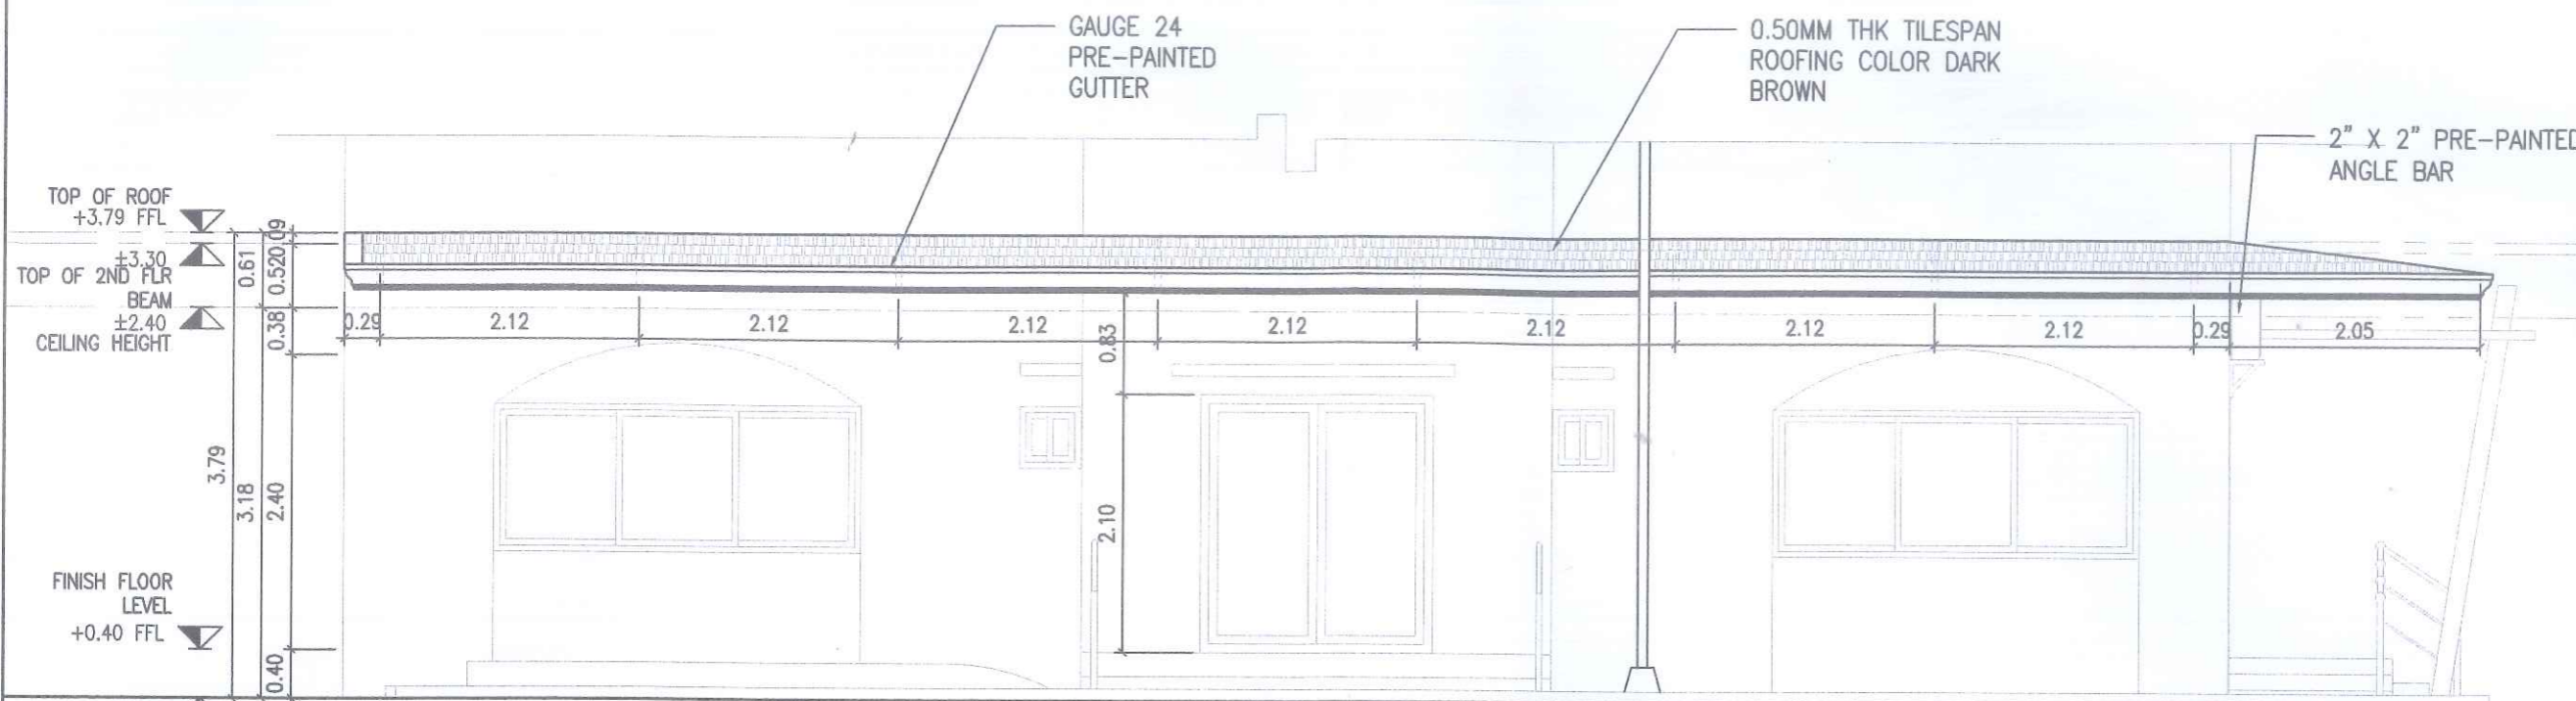

1 LEFT ELEVATION
SCALE NTS

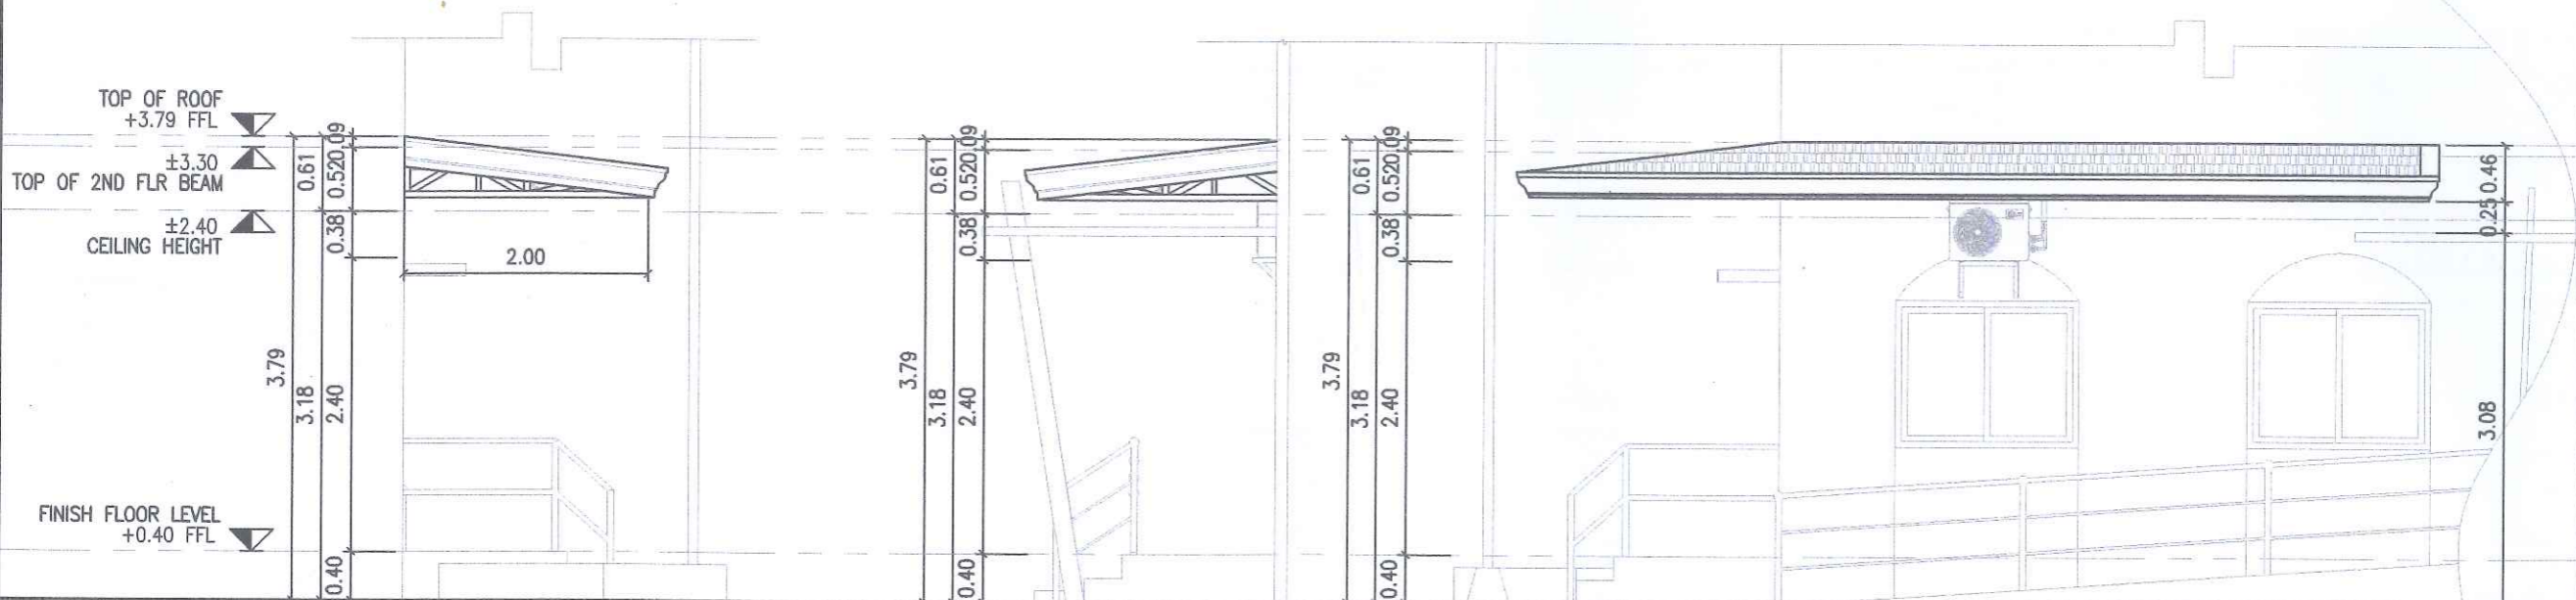

2 REAR ELEVATION
SCALE NTS

3 RIGHT ELEVATION
SCALE NTS

4 FRONT ELEVATION
SCALE NTS

<p>REPUBLIC OF THE PHILIPPINES DEPARTMENT OF HEALTH MARIVELES MENTAL WELLNESS AND GENERAL HOSPITAL P. MONROE ST., POBLACION, MARIVELES, BATAAN</p>	DESIGNED BY: JERICK M. CUSTODIO - AAI	ARCHITECT <i>Paulo V. Paguia</i> AR. PAULO V. PAGUIA, UAP ADMINISTRATIVE OFFICER I HEALTH FACILITY DEVELOPMENT SECTION	PROJECT TITLE INSTALLATION OF CANOPY FOR TRIAGE / NURSING SERVICE PATIENT WAITING AREA	REVIEWED BY REQUESTEE: <i>Salvacion</i> RABBI A. SALVACION	NOTED BY: <i>Christal Gay F. Susi</i> CRISTAL GAY F. SUSI ADMINISTRATIVE OFFICER IV PLANNING UNIT	RECOMMENDING APPROVAL: <i>Vincent A. Isip</i> VINCENT A. ISIP, MPA CHIEF ADMINISTRATIVE OFFICER HOSPITAL OPERATION PATIENT SUPPORT SERVICE	APPROVED BY: <i>Maria Lourdes L. Evangelista</i> MARIA LOURDES L. EVANGELISTA, MD, FPPA MEDICAL CENTER CHIEF II MARIVELES MENTAL WELLNESS AND GENERAL HOSPITAL	SHEET CONTENT: AS SHOWN	REVISION NO.: 00 SHEET NO.: A2 of DATE: 2023
	DRAWN BY: <i>Jerick M. Custodio</i> JERICK M. CUSTODIO - AAI	PRC REG. No. : 43048 Validity : NOV. 2, 2024	LOCATION: MARIVELES MENTAL WELLNESS AND GENERAL HOSPITAL P. MONROE ST., POBLACION, MARIVELES, BATAAN						
	CHECKED BY: <i>Jerick M. Custodio</i> JERICK M. CUSTODIO - AAI	IAPOA No. : 30000 O.R. No. : 333006 Date : 08/30/2023							
	DATE SUBMITTED TO EFMU: DATE SUBMITTED TO OMCC:	PTR No. : 1066024 Date : JUN. 28, 2023 Place : MARIVELES, BATAAN TIN : 351-063-854-0000							


Drawings and specifications and other contract documents duly signed, stamped or sealed, as instruments of service, are the intellectual property and documents of the architect, whether the object for which they are made is executed or not. It shall be unlawful for any person to duplicate or make copies of said documents for use in the repetition of and for other projects or buildings, whether executed partly or in whole, without the written consent of the architect or author of said documents.

NOTE:


Written dimensions on these drawings shall have precedence over scaled dimensions. Contractors shall verify and be responsible for all dimensions and conditions on the job. The designer must be notified immediately of any variations from the dimensions and conditions shown by these drawings.

REMARKS:


TO GIVE SHADE TO THE VITAL AREA OF TRIAGE AND INCOMING PATIENT.

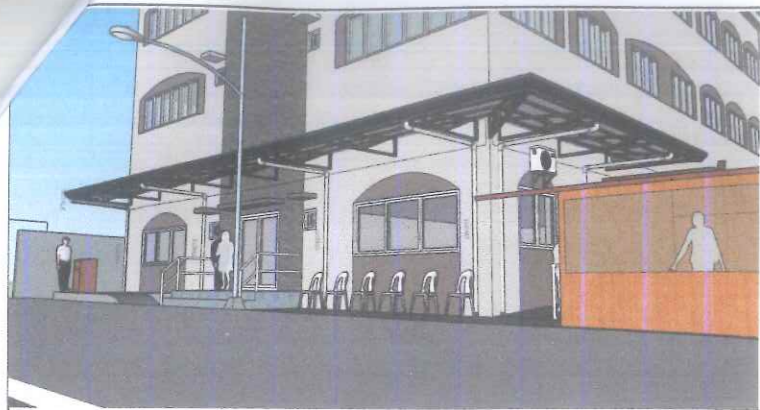


PERSPECTIVE SIDE VIEW

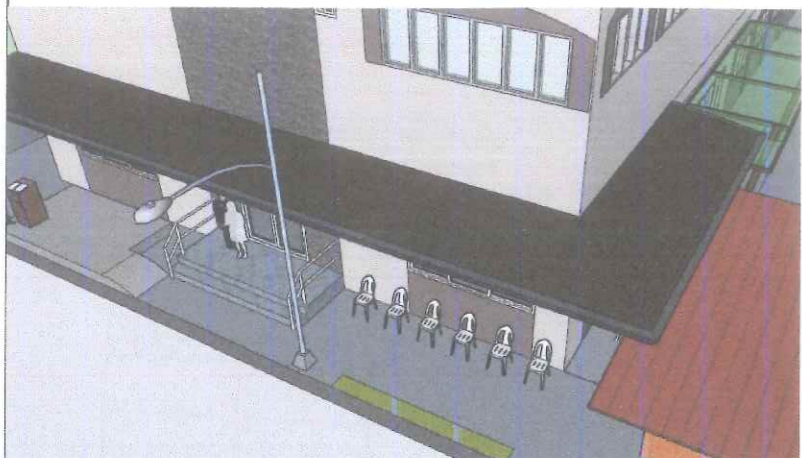


PERSPECTIVE AERIAL VIEW

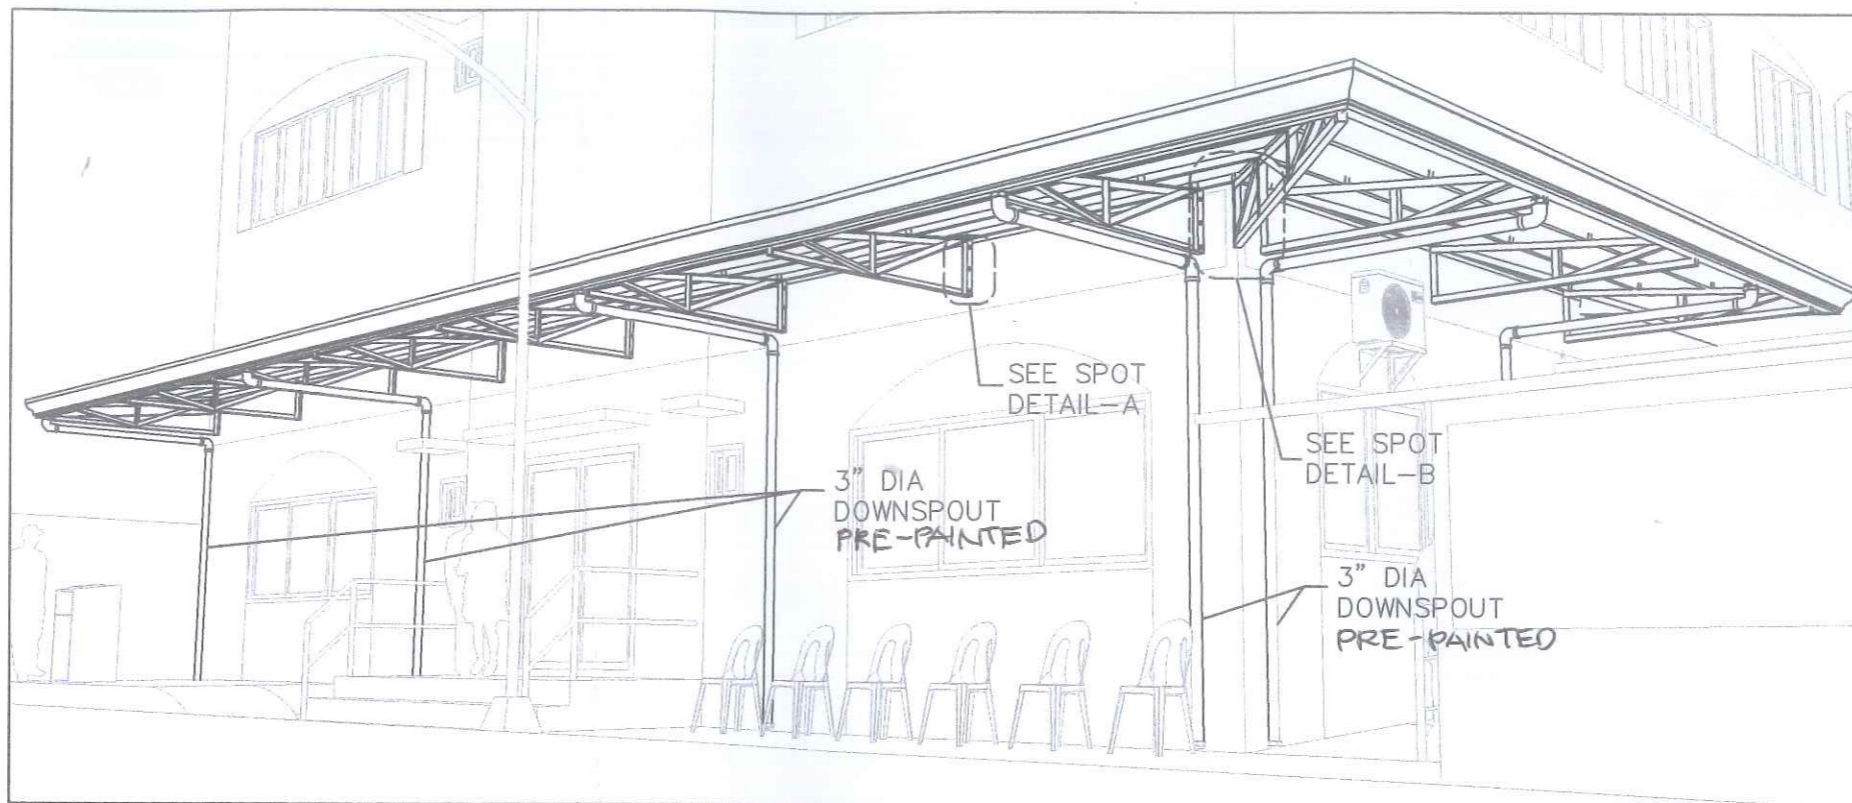


PERSPECTIVE VIEW

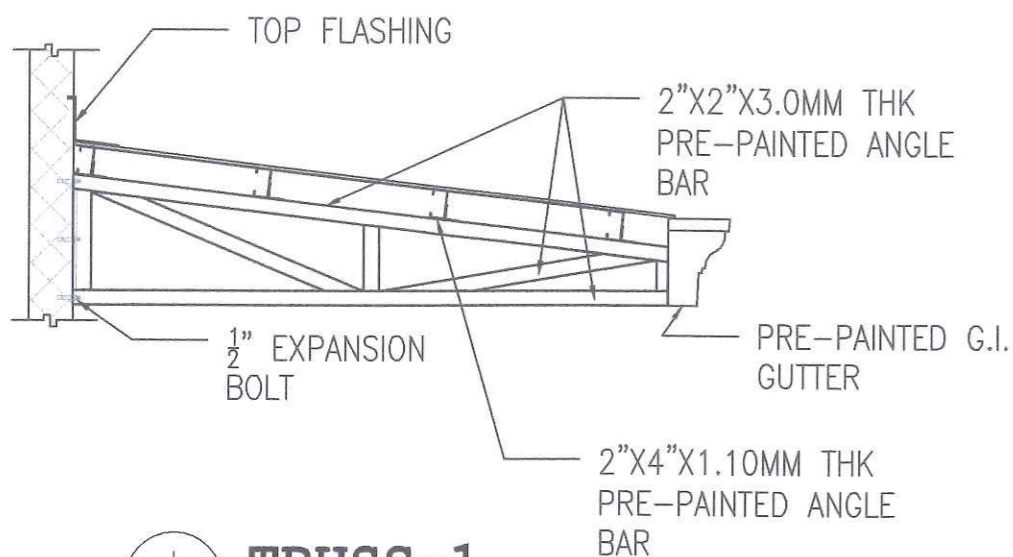

TRUSS-1
SCALE NTS

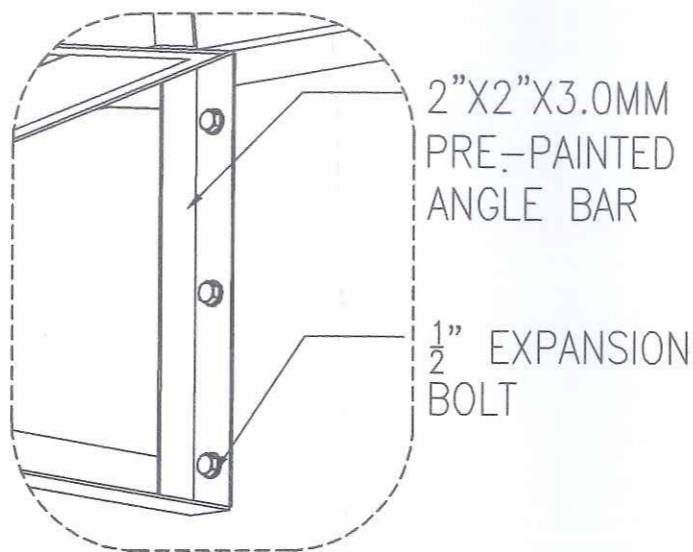

SPOT DETAIL-A
SCALE NTS

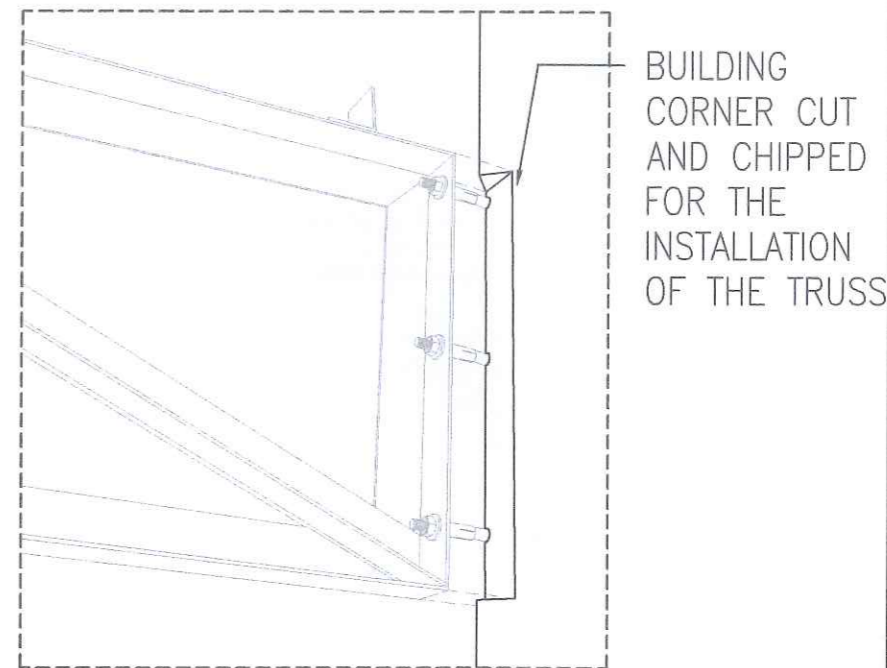

SPOT DETAIL-B
SCALE NTS

<p>REPUBLIC OF THE PHILIPPINES DEPARTMENT OF HEALTH MARIVELES MENTAL WELLNESS AND GENERAL HOSPITAL P. MONROE ST., POBLACION, MARIVELES, BATAAN</p>	DESIGNED BY: JERICK M. CUSTODIO - AAI DRAWN BY: JERICK M. CUSTODIO - AAI CHECKED BY: [Signature] DATE SUBMITTED TO EFMU: DATE SUBMITTED TO OMCC:	ARCHITECT AR. PAULO V. PAGUIA, UAP ADMINISTRATIVE OFFICER I HEALTH FACILITY DEVELOPMENT SECTION PRC REG. No.: 43848 Validity: NOV. 2, 2024 IAPOA No.: 30880 O.R. No.: 323298 Date: 08/30/2022 PTR No.: 1088324 Date: JAN. 28, 2022 Place: MARIVELES, BATAAN TIN: 351-083-854-0000	PROJECT TITLE INSTALLATION OF CANOPY FOR TRIAGE / NURSING SERVICE PATIENT WAITING AREA LOCATION: MARIVELES MENTAL WELLNESS AND GENERAL HOSPITAL P. MONROE ST., POBLACION, MARIVELES, BATAAN	REVIEWED BY REQUESTEE: [Signature] FRABBI A. SALVACION NOTED BY: [Signature] CRISTAL GAY F. SUSI ADMINISTRATIVE OFFICER IV PLANNING UNIT	RECOMMENDING APPROVAL: [Signature] VINCENT A. ISIP, MPA CHIEF ADMINISTRATIVE OFFICER HOSPITAL OPERATION PATIENT SUPPORT SERVICE	APPROVED BY: [Signature] MARIA LOURDES L. EVANGELISTA, MD, FPPA MEDICAL CENTER CHIEF II MARIVELES MENTAL WELLNESS AND GENERAL HOSPITAL	SHEET CONTENT: AS SHOWN	REVISION NO.: 00 SHEET NO.: A3 of DATE: 2023
	DRAWING FORM							



Republic of the Philippines
DEPARTMENT OF HEALTH
MARIVELES MENTAL WELLNESS AND GENERAL HOSPITAL
Mariveles, Bataan



PROJECT TITLE : Supply of Labor and Materials for the Provision of Canopy
LOCATION : OPU - ACIU Building
DURATION : 30 Calendar Days

COST ESTIMATE

ITEM	DESCRIPTION	QTY.	UNIT	MATERIALS		LABOR	EQUIPMENT	TOTAL	
				UNIT COST	TOTAL COST	TOTAL COST	TOTAL COST		
A. MATERIALS									
1	Welding Rod 6013	15.00	kg	154.35	2,315.25			2,315.25	
2	Epoxy Primer, White	4.00	gallon	1,260.00	5,040.00			5,040.00	
3	QDE with Curing Agent	4.00	gallon	1,522.50	6,090.00			6,090.00	
4	Paint Brush, 2"	6.00	pcs	47.25	283.50			283.50	
5	Stainless Steel Cup Brush, 4"	6.00	pcs	178.50	1,071.00			1,071.00	
6	Lacquer Thinner	4.00	gallon	525.00	2,100.00			2,100.00	
7	Elastomeric Sealant	1.00	gallon	2,310.00	2,310.00			2,310.00	
8	PVC Solvent, 400 cc/can	1.00	can	304.50	304.50			304.50	
9	Cutting Disk, 4"	17.00	pcs	42.00	714.00			714.00	
10	Cutting Wheel 14"	2.00	pcs	367.50	735.00			735.00	
11	Blind Rivets, 5/32"x1/2"	2.00	box	409.50	819.00			819.00	
12	Drill Bit 5/32	6.00	pcs	99.75	598.50			598.50	
13	Texscrew 2"	550.00	pcs	2.10	1,155.00			1,155.00	
14	Arm Gutter	44.00	pcs	514.50	22,638.00			22,638.00	
15	Angle Bar, 2"x2"x20'x3mm	29.00	pcs	892.50	25,882.50			25,882.50	
16	Tilespan Roof, Dark Brown, 200cm x 105cm x 0.5mm	30.00	pcs	787.50	23,625.00			23,625.00	
17	PVC Pipe, Orange, 3"	20.00	pcs	651.00	13,020.00			13,020.00	
18	1/2" x 3" Expansion Bolt	39.00	pcs	78.75	3,071.25			3,071.25	
19	Rain Gutter #6, 2mm x 244 x 20 x 20cm	19.00	pcs	714.00	13,566.00			13,566.00	
20	Top Flashing Roof, 2mm x 244 x 20 x 20	21.00	pcs	714.00	14,994.00			14,994.00	
21	Side Flashing Roof 2mm x 244 x 20 x 20	2.00	pcs	714.00	1,428.00			1,428.00	
22	C- Purlins, 2" x 3" x 20' x 1.5 mm	22.00	pcs	787.50	17,325.00			17,325.00	
23	C-Purlins, 2"x4"x20'1.5mm	13.00	pcs	892.50	11,602.50			11,602.50	
24	2x8x8x2mm GI Fascia Board Flashing	17.00	pcs	1,260.00	21,420.00			21,420.00	
	Sub-total							192,108.00	
nothing follow									
B. LABOR									
a.	Labor	1	lot			86,448.60		86,448.60	
								MATERIAL	192,108.00
								LABOR	86,448.60
								PROJECT COST	278,556.60

Prepared by :

JOHNIEL JUNE M. VILLANUEVA, REE
Engineer III

Recommending Approval :

VINCENT A. ISIP, MPA
Chief Administrative Officer

Checked By:

MELVIN JAN A. YABUT, CE, MPA
Engineer IV

Approved :

MARIA LOURDES L. EVANGELISTA, MD, FPPA
Medical Center Chief II