



REQUEST FOR QUOTATION

Date: October 18, 2023
PR No.: 2023-10-0661 (EFMU)

A.
Business Name: _____
Address: _____
Contact No./ Email: _____
TIN: _____

B.
Sir/ Madam:
The Mariveles Mental Wellness and General Hospital (MMWGH) through its Bids and Awards Committee invites all eligible and PhilGEPS-registered suppliers, contractors and consultants to quote the best offer for the item/s described herein subject to the Terms and Conditions and/or Technical Specifications and within the Approved Budget for the Contract. (ABC)

Required Documents/ Information to be submitted as attachments to the quotation/ Proposal

- PhilGEPS Registration Number/ Certificate
- Mayor's/ Business Permit
- DTI/ SEC Certificate
- BIR Form 2303
- Tax Clearance
- Sample Invoice/ O.R./ C.R.
- Omnibus Sworn Statement (for ABCs above 50K; for winning bidder only)
- Income/ Business tax Return (for ABCs above 500K)

C.
This pro-forma quotation maybe submitted through registered or electronic mail to the BAC Secretariat at above address or email to procurement@mmwgh.gov.ph or procurement.mmwgh@gmail.com on or before 24-OCT-2023, 5PM subject to the following **Terms and Conditions:**

- 1 All entries shall be typed or written in a clear legible manner
- 2 All prices offered herein are valid, binding and effective for THIRTY (30) calendar days upon issuance of this document. Alternative bids shall be rejected.
- 3 Price quotations to be denominated in Philippine Peso shall include all applicable government taxes subject to (BIR 2307) 5% VAT/ 1% Non-VAT and (BIR 2307) 1% EWT (Goods) or 2% EWT (Services) deductions
- 4 MMWGH may require you to submit additional documents that will prove your legal, financial and technical capability to undertake this contract
- 5 Salient provisions of the Revised IRR (RIRR) of Republic Act (RA) 9184: Section 68 - Liquidated Damages and Section 69 - Imposition of Administrative Penalties shall be observed
- 6 MMWGH reserves the right to reject any and all quotations, declare a failure, or not award the contract pursuant to Section 41 of the same RIRR
- 7 In case of tie quotations, the BAC shall adopt and employ "toss coin" as the tie-breaking method to finally determine the single winning provider in accordance with GPPB Circular 06-2005
- 8 In case supplier's pro forma quotation is submitted, conditions will be governed by the submitted signed Request for Quotation/Proposal and/or Technical Specifications
- 9 **Delivery terms:** Delivery to MMWGH within ten (10) working days upon receipt of Purchase Order (PO) or within the working days indicated in the PO.
- 10 **Payment terms:** Fifteen (15) working days upon completion of delivery

Very Truly Yours
SGD.

VINCENT A. ISIP, MPA
Chief Administrative Officer

D.

Item No.	QTY	Unit	ABC	Technical Specifications/ Description	(to be filled up by the supplier)		
					Brand/ Model	Unit Price	Total Amount
1	1	lot	632,205.00	Supply of Labor and Materials for Improvement of NDU Building / #19 Duration: 90 Calendar Days			
				A. Provision of window opening and transfer of window glass in Dietecian office, and repainting of office.			
	1	bag	260.00	Cement			
	0.25	Cubic	375.00	Sand			
	2	liters	440.00	Glazing Putty			
	15	gal	14,700.00	Flat Latex			
	15	gal	14,700.00	Semi-gloss Latex			
	2	pcs	1,900.00	Fiber Cement Board 6mm			
	12	meters	360.00	Metal Track 32mm x 52mm x 0.6mm			
		box	300.00	Blind Rivers 5/32"x3/4"			
	5	pcs	750.00	Paint Roller 10"			
	5	pcs	375.00	Paint Roller 4'			
	5	pcs	300.00	Paint Brush 2			
	40	pcs	1,200.00	Sand Paper #120			
	1	lot	17,830.00	Labor			
				B. Repair of Tiles and drain in cooking and washing area			
	7	bag	1,820.00	Cement			
	2	Cubic	3,000.00	Sand			

	50	pcs	5,000.00	Tiles 100x300mm			
	120	pcs	30,000.00	Non-skid Tiles 600mmx600mm			
	5	bag	1,200.00	Tile Adhesive			
	5	bags	750.00	Grout 2kg			
	5	pcs	50,000.00	Heavy Duty Drainage Non-slip Floor Mat 3ftx10ftx5.5mm thk, Gray			
	1	set	4,500.00	Grease Trap SUS 304 40cmx60x25cm			
	5	pcs	2,100.00	PVC Pipe orange 4"			
	3	pcs	1,050.00	PVC Pipe orange 2"			
		pcs	150.00	PVC Elbow orange 4"			
	3	pcs	225.00	PVC Elbow orange 2"			
	4	pcs	600.00	PVC Reducer Tee 4"x2"			
	1	pcs	120.00	PVC Reducer Elbow 4"x2"			
	1	can	200.00	PVC Cement 200cc			
	5	cps	1,000.00	Lavatory Sink Plug Round 15cm			
	1	lot	50,857.50	Labor			
				B. Fabrication of Trench Canal Covers			
	16	pcs	8,800.00	Flat Bar 25mmx3mm x 6 meters			
	10	pcs	7,200.00	Angle Bar 25mmx25mmx4mm			
	3	kg	600.00	Welding Rod 6013, 2.5mm			
	5	pcs	750.00	Cutting Disc 4"			
	1	pcs	150.00	Grinding Disc 4"			
	1	gal	1,600.00	Epoxy Primer Gray			
	1	lot	9,550.00	Labor			
				D. Repair of Window screens and windows			
	10	pcs	15,000.00	Insect Screen Stainless 304 0.6 meters x 5meters			
	30	meters	6,000.00	Aluminum Framing flat bar 25mmx1mm			
	1	box	650.00	Blind Rivets 5/32x1/2			
	15	pcs	3,000.00	Opalua Glass 4mm			
	1	lot	12,325.00	Labor			
				E. Improvement of Water Line for Hot and Cold Water Supply			
	1	set	40,000.00	Pressure Tank 120 gallons capacity with complete fittings and gauges			
	1	set	17,000.00	160 gallon Stainless Steel Cylindrical Water Storage Tank Vertical with complete fittings and gauges			
	1	pcs.	350.00	Saddle Clamp			
	1	set	25,000.00	Motor Control panel Assembly (Complete set) 230V			
	1	unit	7,000.00	Water pump motor 2.5hp with controls			
	2	pcs.	600.00	PVC Pipe r blue			
	2	pcs.	420.00	PVC Pipe 1/2' blue			
	2	pcs.	200.00	(3.1 Redcer 1x3/4'			
	4	pcs.	400.00	PVC Male Adaptor 1 N blue			
	4	pcs.	200.00	PVC Male Adaptor 1/2" blue			
	5	pcs.	750.00	PVC Union Patente 1 blue			
	5	pcs.	250.00	PVC Union Patente 1/2" blue			
	10	pcs.	600.00	PVC Elbow 1' blue			
	2	pcs.	300.00	PVC Tee 1" blue			
	1	pcs.	550.00	Valve, brass 1'			
	10	pcs.	350.00	Teflon 3/4n			
	2	pcs.	500.00	PVC Cement 200cc			
	4	pcs.	600.00	PVC Female Adaptor 1" blue			
	4	pcs.	240.00	PVC Female Adaptor 1/2 blue			
	4	pcs.	600.00	PVC Elbow with thread 1" blue			
	18	pcs.	8,100.00	PPR Pipe 3/4" (PN16)			
	13	pcs.	4,940.00	PPR Pipe 1/2 (PN16)			
	1	pcs.	60.00	PPR Tee Connector 1/2x3/4"			
	12	pcs.	720.00	PPR Elbow 3/4"			
	1	pcs.	60.00	PPR Elbow reducer 3/4 Ux1/2			
	7	pcs.	420.00	PPR Male adapter 3/4"			
	1	pcs.	550.00	Check Valve 3/4"			
	3	pcs.	1,650.00	PPR Gate Valve 3/0			
	4	pcs.	240.00	PPR Patenete 3/4"			
	12	pcs.	720.00	PPR Coupling 3/4"			
	1	pcs.	50.00	PPR End cap 1/2"			
	3	pcs.	180.00	PPR Elbow 45 0 3/4"			

11	pcs.	550.00	PPR Elbow 1/2"			
7	pcs.	350.00	PPR Coupling 1/2			
5	pcs.	250.00	PPR Tee Connector 1/2			
3	pcs.	5,400.00	Stainless faucet, gooseneck 2 way (1/2")			
4	pcs.	200.00	PPR Elbow Female Connector Thread 1/2"			
2	pcs.	100.00	PPR Straight Female connector 1/2			
2	pcs.	2,400.00	Stainless faucet, 2 way 1/2"			
1	lot	61,425.00	Labor			
			F. Improvement of staff comfort rooms			
3	set	13,200.00	Lavatory Half Pedestal With fittings			
2	set	9,000.00	Top Inlet Urinal with fittings			
3	set	20,100.00	Toilet Bowl with fittings			
1	lot	21,150.00	Labor			
			G. Repainting of building			
15	pail	48,675.00	Latex paint, gloss light beige			
2	pail	6,490.00	Latex paint, Golden brown			
2	pail	6,490.00	Quick Drying Enamel - Light beige			
6	pail	5,100.00	Quick Drying Enamel - Golden brown			
5	bag	2,750.00	Skim Coat			
6	gal	2,700.00	Paint Thinner			
8	pcs.	1,440.00	Paint roller 9"			
6	pcs.	510.00	Paint roller 4"			
4	pcs.	600.00	Roller Pan			
2	pcs.	240.00	Paint Brush 2"			
4	pcs.	200.00	Paint Brush 4"			
1	lot	37,597.50	Labor			
			Nothing Follows			
					Total Amount in Figures	
					Total Amount in Words	
		Total:	632,205.00			

Note: Incomplete description of item/s will invalidate your quotations.

RFQ served by:

CYRON D. RAMOS

Canvasser

Printed Name/Signature of Bidder

MMH-04-08-01



Republic of the Philippines
DEPARTMENT OF HEALTH
MARIVELES MENTAL WELLNESS AND GENERAL HOSPITAL
Mariveles, Bataan



PROJECT TITLE : Improvement of NDU Building
LOCATION : NDU
DURATION : 90 Calendar Days

COST ESTIMATE

ITEM	DESCRIPTION	QTY.	UNIT	MATERIALS		LABOR	EQUIPMENT	TOTAL
				UNIT COST	TOTAL COST	TOTAL COST	TOTAL COST	
A	Provision of window opening and transfer of window glass in Dietician office, and repainting of office.							
1	Cement	1	bag	260.00	260.00			260.00
2	Sand	0.25	Cubic	1,500.00	375.00			375.00
3	Glazing Putty	2	liters	220.00	440.00			440.00
4	Flat Latex	15	gal	980.00	14,700.00			14,700.00
5	Semi-gloss Latex	15	gal	980.00	14,700.00			14,700.00
6	Fiber Cement Board 6mm	2	pcs	950.00	1,900.00			1,900.00
7	Metal Track 32mm x 52mm x 0.6mm	12	meters	30.00	360.00			360.00
8	Blind Rivers 5/32"x3/4"	1	box	300.00 300.00	300.00			300.00
9	Paint Roller 10"	5	pcs	150.00	750.00			750.00
10	Paint Roller 4"	5	pcs	75.00	375.00			375.00
11	Paint Brush 2"	5	pcs	60.00	300.00			300.00
12	Sand Paper #120	40	pcs	30.00	1,200.00			1,200.00
				Sub-total	35,660.00	17,830.00		53,490.00
B	Repair of Tiles and drain in cooking and washing area							
1	Cement	7	bag	260.00	1,820.00			1,820.00
2	Sand	2	Cubic	1,500.00	3,000.00			3,000.00
3	Tiles 100x300mm	50	pcs	100.00	5,000.00			5,000.00
4	Non-skid Tiles 600mmx600mm	120	pcs	250.00	30,000.00			30,000.00
5	Tile Adhesive	5	bag	240.00	1,200.00			1,200.00
6	Grout 2kg	5	bags	150.00	750.00			750.00
7	Heavy Duty Drainage Non-slip Floor Mat 3ftx10ftx5.5mm thk, Gray	5	pcs	10,000.00	50,000.00			50,000.00
8	Grease Trap SUS 304 40cmx60x25cm	1	set	4,500.00	4,500.00			4,500.00
9	PVC Pipe Orange 4"	5	pcs	420.00	2,100.00			2,100.00
10	PVC Pipe Orange 2"	3	pcs	350.00	1,050.00			1,050.00
11	PVC Elbow Orange 4"	1	pcs	150.00	150.00			150.00
12	PVC Elbow Orange 2"	3	pcs	75.00	225.00			225.00
13	PVC Reducer Tee 4"x2"	4	pcs	150.00	600.00			600.00
14	PVC Reducer Elbow 4"x2"	1	pcs	120.00	120.00			120.00
15	PVC Cement 200cc	1	can	200.00	200.00			200.00
16	Lavatory Sink Plug Round 15cm	5	cps	200.00	1,000.00			1,000.00
				Sub-total	101,715.00	50,857.50		152,572.50
C	Fabrication of Trench Canal Covers							
1	Flat Bar 25mmx3mm x 6 meters	16	pcs	550.00	8,800.00			8,800.00
2	Angle Bar 25mmx25mmx4mm	10	pcs	720.00	7,200.00			7,200.00
3	Welding Rod 6013, 2.5mm	3	kg	200.00	600.00			600.00
4	Cutting Disc 4"	5	pcs	150.00	750.00			750.00
5	Grinding Disc 4"	1	pcs	150.00	150.00			150.00
6	Epoxy Primer Gray	1	gal	1,600.00	1,600.00			1,600.00
				Sub-total	19,100.00	9,550.00		28,650.00

D Repair of Window screens and windows								
1	Insect Screen Stainless 304 0.6 meters x 5meters	10	pcs	1,500.00	15,000.00			15,000.00
2	Aluminum Framing flat bar 25mmx1mm	30	meters	200.00	6,000.00			6,000.00
3	Blind Rivets 5/32x1/2"	1	box	650.00	650.00			650.00
4	Opaque Glass 4mm	15	pcs	200.00	3,000.00			3,000.00
Sub-total					24,650.00	12,325.00		36,975.00
E Improvement of Water Line for Hot and Cold Water Supply								
1	Pressure Tank 120 gallons capacity with complete fittings and gauges	1	set	40,000.00	40,000.00	/		40,000.00
2	160 gallon Stainless Steel Cylindrical Water Storage Tank Vertical with complete fittings and gauges	1	set	17,000.00	17,000.00	/		17,000.00
3	Saddle Clamp 2"x1"	1	pcs.	350.00	350.00			350.00
4	Motor Control panel Assembly (Complete set) 230V	1	set	25,000.00	25,000.00	/		25,000.00
5	Water pump motor 2.5hp with controls	1	unit	7,000.00	7,000.00	/		7,000.00
6	PVC Pipe 1" blue	2	pcs.	300.00	600.00	/		600.00
7	PVC Pipe 1/2" blue	2	pcs.	210.00	420.00	/		420.00
8	G.I Redcer 1x3/4"	2	pcs.	100.00	200.00	/		200.00
9	PVC Male Adaptor 1" blue	4	pcs.	100.00	400.00	/		400.00
10	PVC Male Adaptor 1/2" blue	4	pcs.	50.00	200.00	/		200.00
11	PVC Union Patente 1" blue	5	pcs.	150.00	750.00	/		750.00
12	PVC Union Patente 1/2" blue	5	pcs.	50.00	250.00	/		250.00
13	PVC Elbow 1" blue	10	pcs.	60.00	600.00	/		600.00
14	PVC Tee 1" blue	2	pcs.	150.00	300.00	/		300.00
15	Valve, brass 1"	1	pcs.	550.00	550.00	/		550.00
16	Teflon 3/4"	10	pcs.	35.00	350.00	/		350.00
17	PVC Cement 200cc	2	pcs.	250.00	500.00	/		500.00
18	PVC Female Adaptor 1" blue	4	pcs.	150.00	600.00	/		600.00
19	PVC Female Adaptor 1/2" blue	4	pcs.	60.00	240.00	/		240.00
20	PVC Elbow with thread 1" blue	4	pcs.	150.00	600.00	/		600.00
21	PPR Pipe 3/4" (PN16)	18	pcs.	450.00	8,100.00	/		8,100.00
22	PPR Pipe 1/2" (PN16)	13	pcs.	380.00	4,940.00	/		4,940.00
23	PPR Tee Connector 1/2"x3/4"	1	pcs.	60.00	60.00	/		60.00
24	PPR Elbow 3/4"	12	pcs.	60.00	720.00	/		720.00
25	PPR Elbow reducer 3/4"x1/2"	1	pcs.	60.00	60.00	/		60.00
26	PPR Male adapter 3/4"	7	pcs.	60.00	420.00	/		420.00
27	Check Valve 3/4"	1	pcs.	550.00	550.00	/		550.00
28	PPR Gate Valve 3/4"	3	pcs.	550.00	1,650.00	/		1,650.00
29	PPR Patenete 3/4"	4	pcs.	60.00	240.00	/		240.00
30	PPR Coupling 3/4"	12	pcs.	60.00	720.00	/		720.00
31	PPR End cap 1/2"	1	pcs.	50.00	50.00	/		50.00
32	PPR Elbow 45° 3/4"	3	pcs.	60.00	180.00	/		180.00
33	PPR Elbow 1/2"	11	pcs.	50.00	550.00	/		550.00
34	PPR Coupling 1/2"	7	pcs.	50.00	350.00	/		350.00
35	PPR Tee Connector 1/2"	5	pcs.	50.00	250.00	/		250.00
36	Stainless faucet, gooseneck 2 way (1/2")	3	pcs.	1,800.00	5,400.00	/		5,400.00
37	PPR Elbow Female Connector Thread 1/2"	4	pcs.	50.00	200.00	/		200.00
38	PPR Straight Female connector 1/2"	2	pcs.	50.00	100.00	/		100.00

39	Stainless faucet, 2 way 1/2"	2	pcs.	1,200.00	2,400.00			2,400.00
					Sub-total	122,850.00	61,425.00	184,275.00
F Improvement of staff comfort rooms								
1	Lavatory Half Pedestal with fittings	3	set	4,400.00	13,200.00			13,200.00
2	Top Inlet Urinal with fittings	2	set	4,500.00	9,000.00			9,000.00
3	Toilet Bowl with fittings	3	set	6,700.00	20,100.00			20,100.00
					Sub-total	42,300.00	21,150.00	63,450.00
G Repainting of building								
1	Latex paint, gloss light beige	15	pail	3,245.00	48,675.00	/		48,675.00
2	Latex paint, Golden brown	2	pail	3,245.00	6,490.00	/		6,490.00
3	Quick Drying Enamel - Light beige	2	pail	3,245.00	6,490.00	/		6,490.00
4	Quick Drying Enamel - Golden brown	6	pail	850.00	5,100.00	/		5,100.00
5	Skim Coat	5	bag	550.00	2,750.00	/		2,750.00
6	Paint Thinner	6	gal	450.00	2,700.00	/		2,700.00
7	Paint roller 9"	8	pcs.	180.00	1,440.00	/		1,440.00
8	Paint roller 4"	6	pcs.	85.00	510.00	/		510.00
9	Roller Pan	4	pcs.	150.00	600.00	/		600.00
10	Paint Brush 2"	2	pcs.	120.00	240.00	/		240.00
11	Paint Brush 4"	4	pcs.	50.00	200.00	/		200.00
					Sub-total	75,195.00	37,597.50	112,792.50
*** nothing follows ***								
							MATERIAL	421,470.00
							LABOR	210,735.00
							Total	632,205.00

Prepared by:

SGD.
ARCHIE O. QUINONES
 Administrative Aide VI

Recommending Approval:

SGD.
VINCENT A. ISIP, MPA
 Chief Administrative Officer

Checked by:

SGD.
MELVIN JAN A. YABUT, CE, MPA
 Engineer IV

Approved by:


SGD.
VINCENT A. ISIP, MPA
 Chief Administrative Officer
MARIA LOURDES L. EVANGELISTA, MD, FPPA
 Medical Center Chief II

MMH-EFM-04-26-01

NOTE TO THE END USER:
Please review the plan before signing as approval.

Requester / End-User

MELVIN JAN A. YABUT
Engineering and Facilities Management Unit

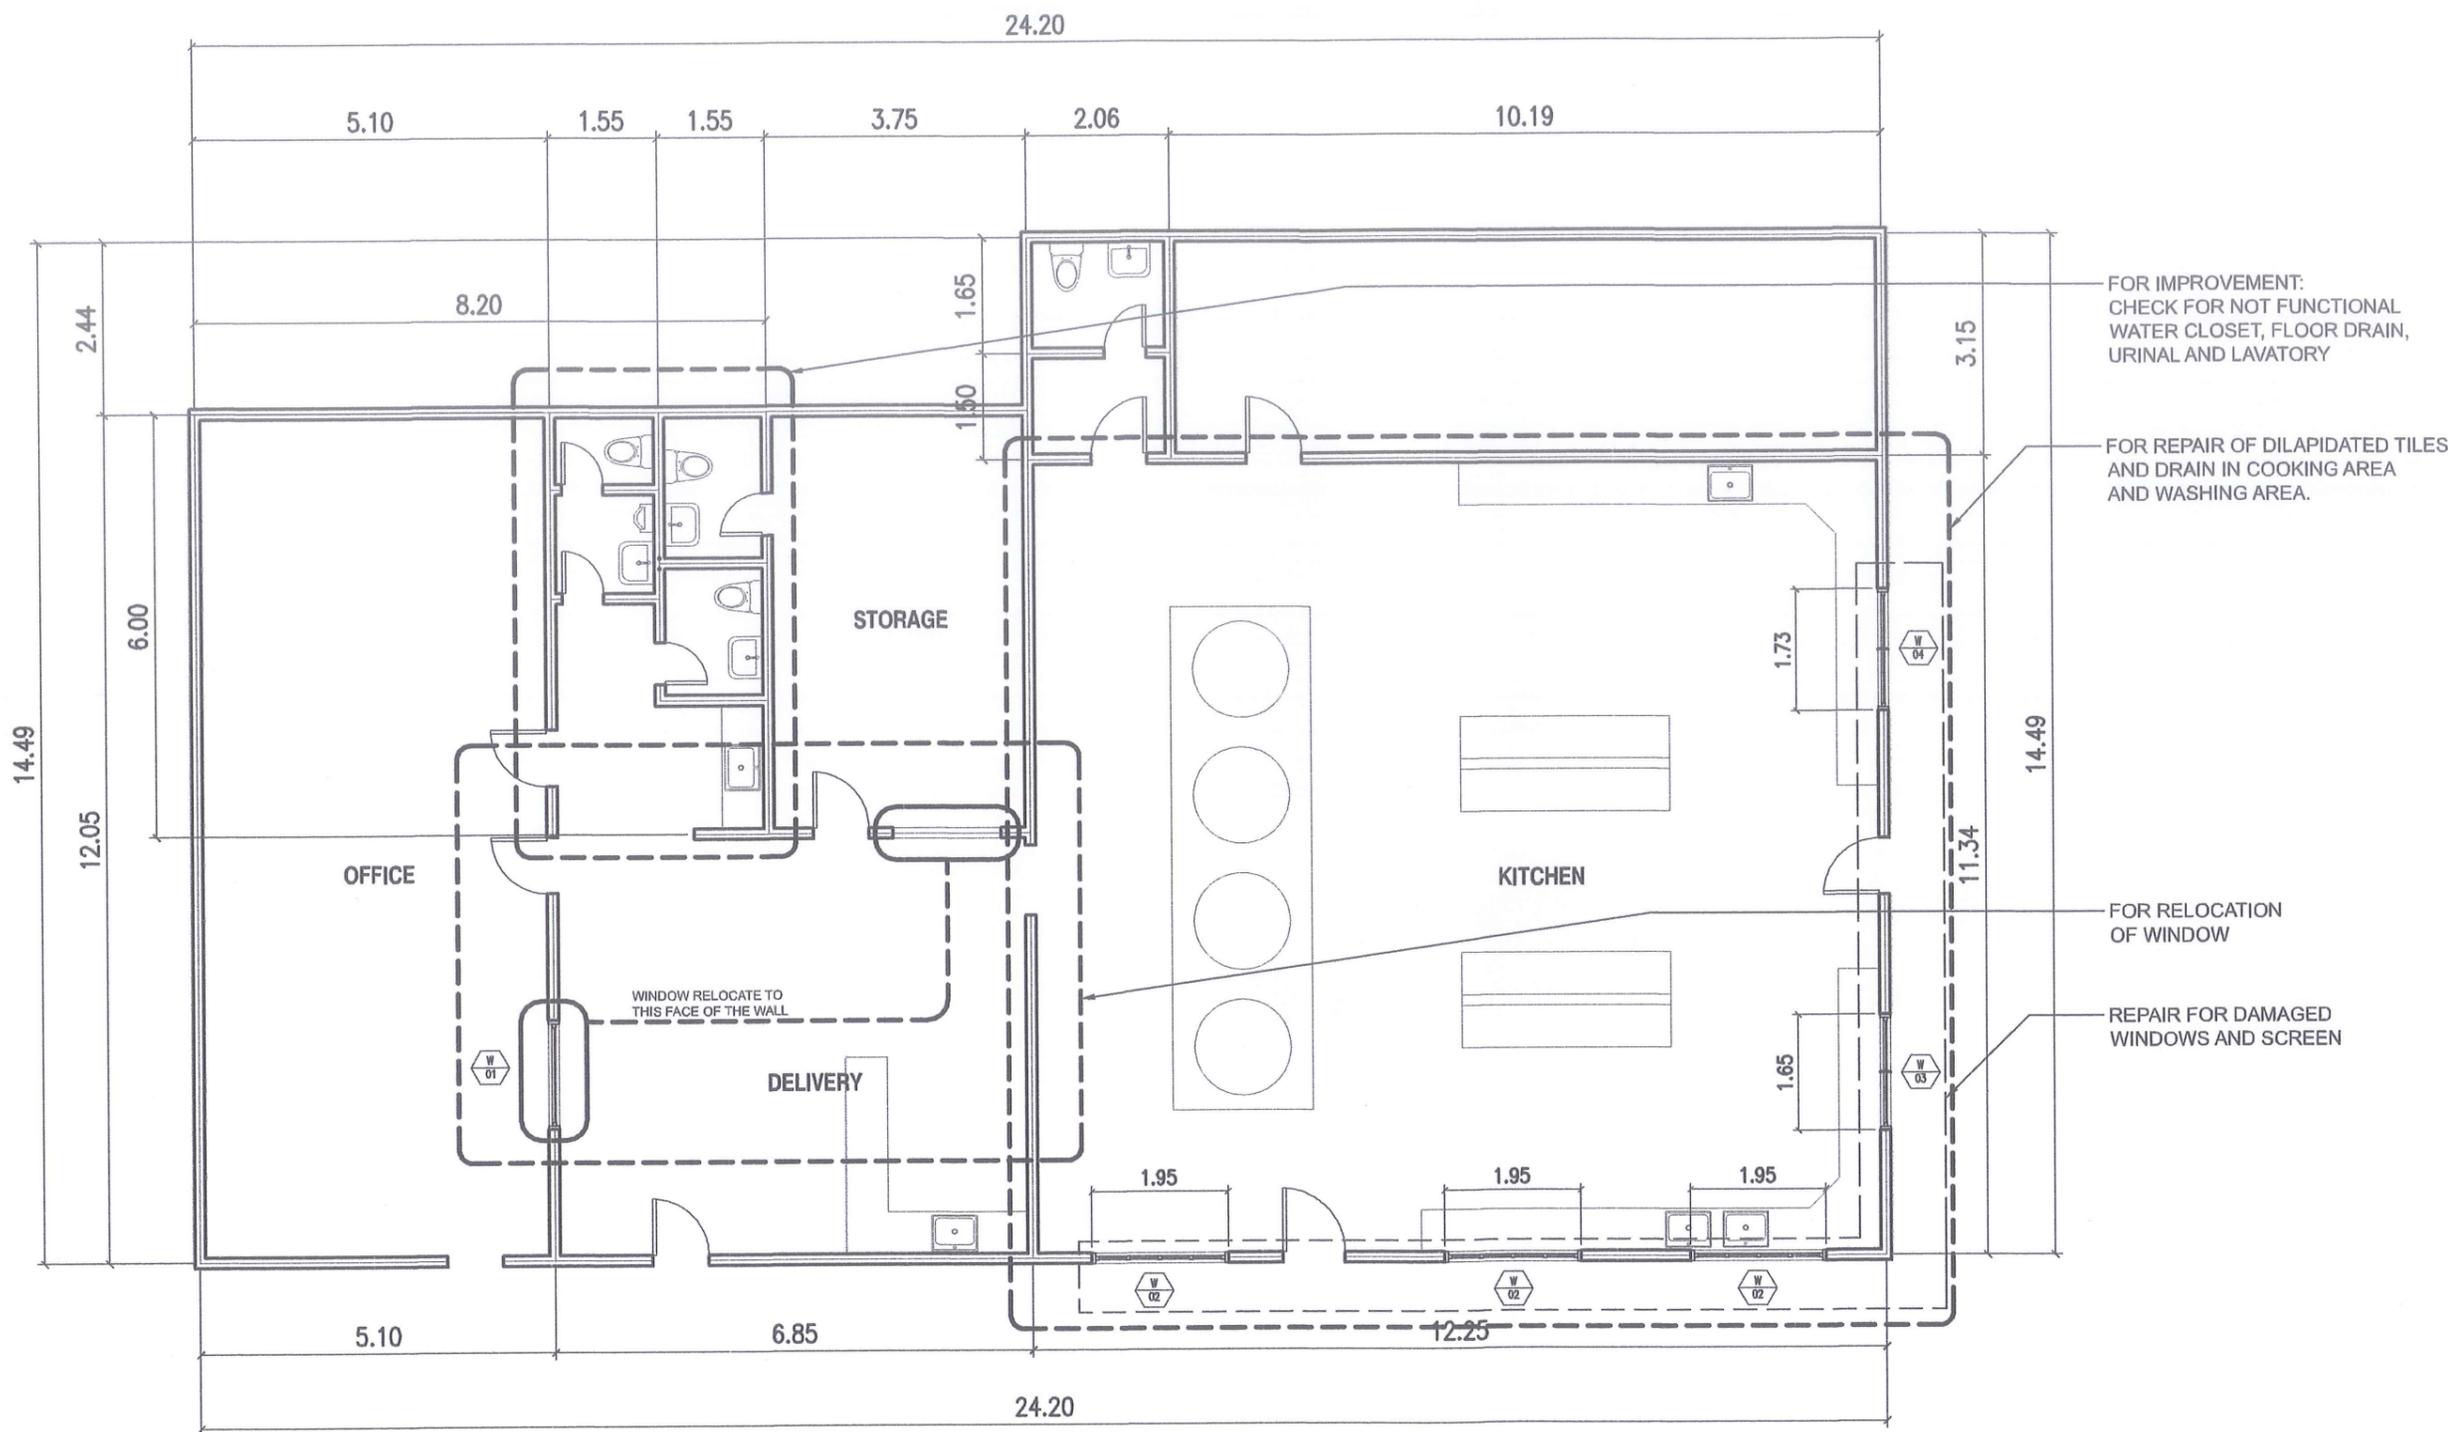

REMARKS:

FOR SPECIFICATION OF MATERIALS PLEASE REFER TO THE BOQ PREPARED BY THE EFMU

Written dimensions on these drawings shall have precedence over scaled dimensions. Contractors shall verify and be responsible for all dimensions and conditions on the job. The designer must be notified immediately of any variations from the dimensions and conditions shown by these drawings.

RA 9266 SECTION 33

Drawings and specifications and other contract documents duly signed, stamped or sealed, as instruments of service, are the intellectual property and documents of the architect, whether the object for which they are made is executed or not. It shall be unlawful for any person to duplicate or make copies of said documents for use in the repetition of and for other projects or buildings, whether executed partly or in whole, without the written consent of the architect or author of said documents.

NDU FLOOR PLAN
SCALE NTS

<p>REPUBLIC OF THE PHILIPPINES DEPARTMENT OF HEALTH MARIVELES MENTAL WELLNESS AND GENERAL HOSPITAL P. MONROE ST., POBLACION, MARIVELES, BATAAN</p>	PROJECT TITLE	DESIGNED BY:	ARCHITECT	NOTED BY:	REVIEWED BY:	RECOMMENDING APPROVAL:	APPROVED BY:	SHEET CONTENTS	REVISION NO.
	<p>IMPROVEMENT OF NUTRITION AND DIETETICS BUILDING</p> <p>LOCATION: MARIVELES MENTAL WELLNESS AND GENERAL HOSPITAL P. MONROE ST., POBLACION, MARIVELES BATAAN</p>	<p>AVELINO V. DE LEON ADMIN. ASSISTANT II</p>	<p>SGD. AVELINO V. DE LEON ADMINISTRATIVE ASSISTANT II HEALTH FACILITY DEVELOPMENT SECTION</p> <p>PRC REG. No. : 0043646 Validity : Dec. 02, 2024 IAPOA No. : 41428 362785 O.R. No. : 082222 Date : June 30, 2024 PTR No. : 12493777 Date : Jan. 26, 2024 Place : Mariveles, Bataan TIN : 600 518 328 0000</p>	<p>SGD. CRISTAL GAY F. SUSI ADMINISTRATIVE OFFICER IV PLANNING UNIT</p>	<p>SGD. MELVIN JAN A. YABUT, CE ENGINEER IV ENGINEERING AND FACILITIES MANAGEMENT UNIT 9-27-2023</p>	<p>SGD. VINCENT A. TSIP, MPA CHIEF ADMINISTRATIVE OFFICER HOSPITAL OPERATION PATIENT SUPPORT SERVICE</p>	<p>SGD. MARIA LOURDES L. EVANGELISTA MD, FPPA MEDICAL CENTER CHIEF II</p>	<p>AS SHOWN</p>	<p>00 SHEET NO. 1 of 5</p>
DATE PUBLISHED: SEPT. 27, 2023									

NOTE TO THE END USER:


Please review the plan before signing as approval.

Requester / End-User

MELVIN JAN A. YABUT
Engineering and Facilities Management Unit

SCHEDULE	WINDOW DESIGN	DESCRIPTION	DIMENSION	LOCATION	REMARKS
W 01		PANEL : EXISTING FIXED WINDOW WINDOW SILL : EXISTING WINDOW HINGE : N/A LOCKSET : N/A OTHER HARDWARE FINISHES : N/A	WIDTH : 1.55 HEIGHT : 1.10 SQ.M / UNIT : 1.71 QTY. : 1 TOTAL SQ.M : 1.71	NDU STAFF OFFICE	RELOCATION OF EXISTING WINDOW FROM STORAGE ROOM TO OFFICE.
W 02		PANEL : WINDOW SILL : HINGE : Provide 1.13 mm x 1.13 mm anodized mosquito screen with aluminum screen frame. LOCKSET : OTHER HARDWARE FINISHES :	WIDTH : 1.55 HEIGHT : 1.10 SQ.M / UNIT : 1.71 QTY. : 1 TOTAL SQ.M : 1.71	3-NDU KITCHEN	REPLACEMENT SCREEN
W 03		PANEL : WINDOW SILL : HINGE : Provide 1.13 mm x 1.13 mm anodized mosquito screen with aluminum screen frame. LOCKSET : OTHER HARDWARE FINISHES :	WIDTH : 1.55 HEIGHT : 1.10 SQ.M / UNIT : 1.71 QTY. : 1 TOTAL SQ.M : 1.71	1-NDU KITCHEN	REPLACEMENT SCREEN
W 04		PANEL : WINDOW SILL : HINGE : Provide 1.13 mm x 1.13 mm anodized mosquito screen with aluminum screen frame. LOCKSET : OTHER HARDWARE FINISHES :	WIDTH : 1.55 HEIGHT : 1.10 SQ.M / UNIT : 1.71 QTY. : 1 TOTAL SQ.M : 1.71	1-NDU KITCHEN	REPLACEMENT SCREEN

REFERENCE FOR WINDOW RELOCATION AND REPAIR

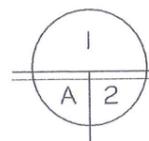

SCHEDULE OF WINDOWS

SCALE

1:75 MTS

REMARKS:

FOR SPECIFICATION OF MATERIALS PLEASE REFER TO THE BOQ PREPARED BY THE EFMU

Written dimensions on these drawings shall have precedence over scaled dimensions. Contractors shall verify and be responsible for all dimensions and conditions on the job. The designer must be notified immediately of any variations from the dimensions and conditions shown by these drawings.

RA 9266 SECTION 33

Drawings and specifications and other contract documents duly signed, stamped or sealed, as instruments of service, are the intellectual property and documents of the architect, whether the object for which they are made is executed or not. It shall be unlawful for any person to duplicate or make copies of said documents for use in the repetition of and for other projects or buildings, whether executed partly or in whole, without the written consent of the architect or author of said documents.

 REPUBLIC OF THE PHILIPPINES DEPARTMENT OF HEALTH MARIVELES MENTAL WELLNESS AND GENERAL HOSPITAL P. MONROE ST., POBLACION, MARIVELES, BATAAN	PROJECT TITLE	DESIGNED BY:	ARCHITECT	NOTED BY:	REVIEWED BY:	RECOMMENDING APPROVAL:	APPROVED BY:	SHEET CONTENTS	REVISION NO.
	IMPROVEMENT OF NUTRITION AND DIETETICS BUILDING LOCATION: MARIVELES MENTAL WELLNESS AND GENERAL HOSPITAL P. MONROE ST., POBLACION, MARIVELES BATAAN	AVELINO V. DE LEON ADMIN. ASSISTANT II	SGD. AVELINO V. DE LEON ADMINISTRATIVE ASSISTANT II HEALTH FACILITY DEVELOPMENT SECTION PRC REG. No. : 0043646 Validity : Dec. 02, 2024 IAPOA No. : 41428 362785 O.R.No. : 082222 Date : June 30, 2024 PTR No. : 12493777 Date : Jan. 26, 2024 Place : Mariveles, Bataan TIN : 600 518 328 0000	SGD. CRISTAL GAY F. SUSI ADMINISTRATIVE OFFICER IV PLANNING UNIT	SGD. MELVIN JAN A. YABUT, CE ENGINEER IV ENGINEERING AND FACILITIES MANAGEMENT UNIT 9-27-2023	SGD. VINCENT A. ISIP, MPA CHIEF ADMINISTRATIVE OFFICER HOSPITAL OPERATION PATIENT SUPPORT SERVICE	SGD. MARIA LOURDES L. EVANGELISTA MD, FPPA MEDICAL CENTER CHIEF II	AS SHOWN	00 SHEET NO. 2 of 5


DATE PUBLISHED: SEPT. 27, 2023

NOTE TO THE END USER:

Please review the plan before signing as approval.

Requester / End-User

MELVIN JAN A. YABUT
Engineering and Facilities Management Unit

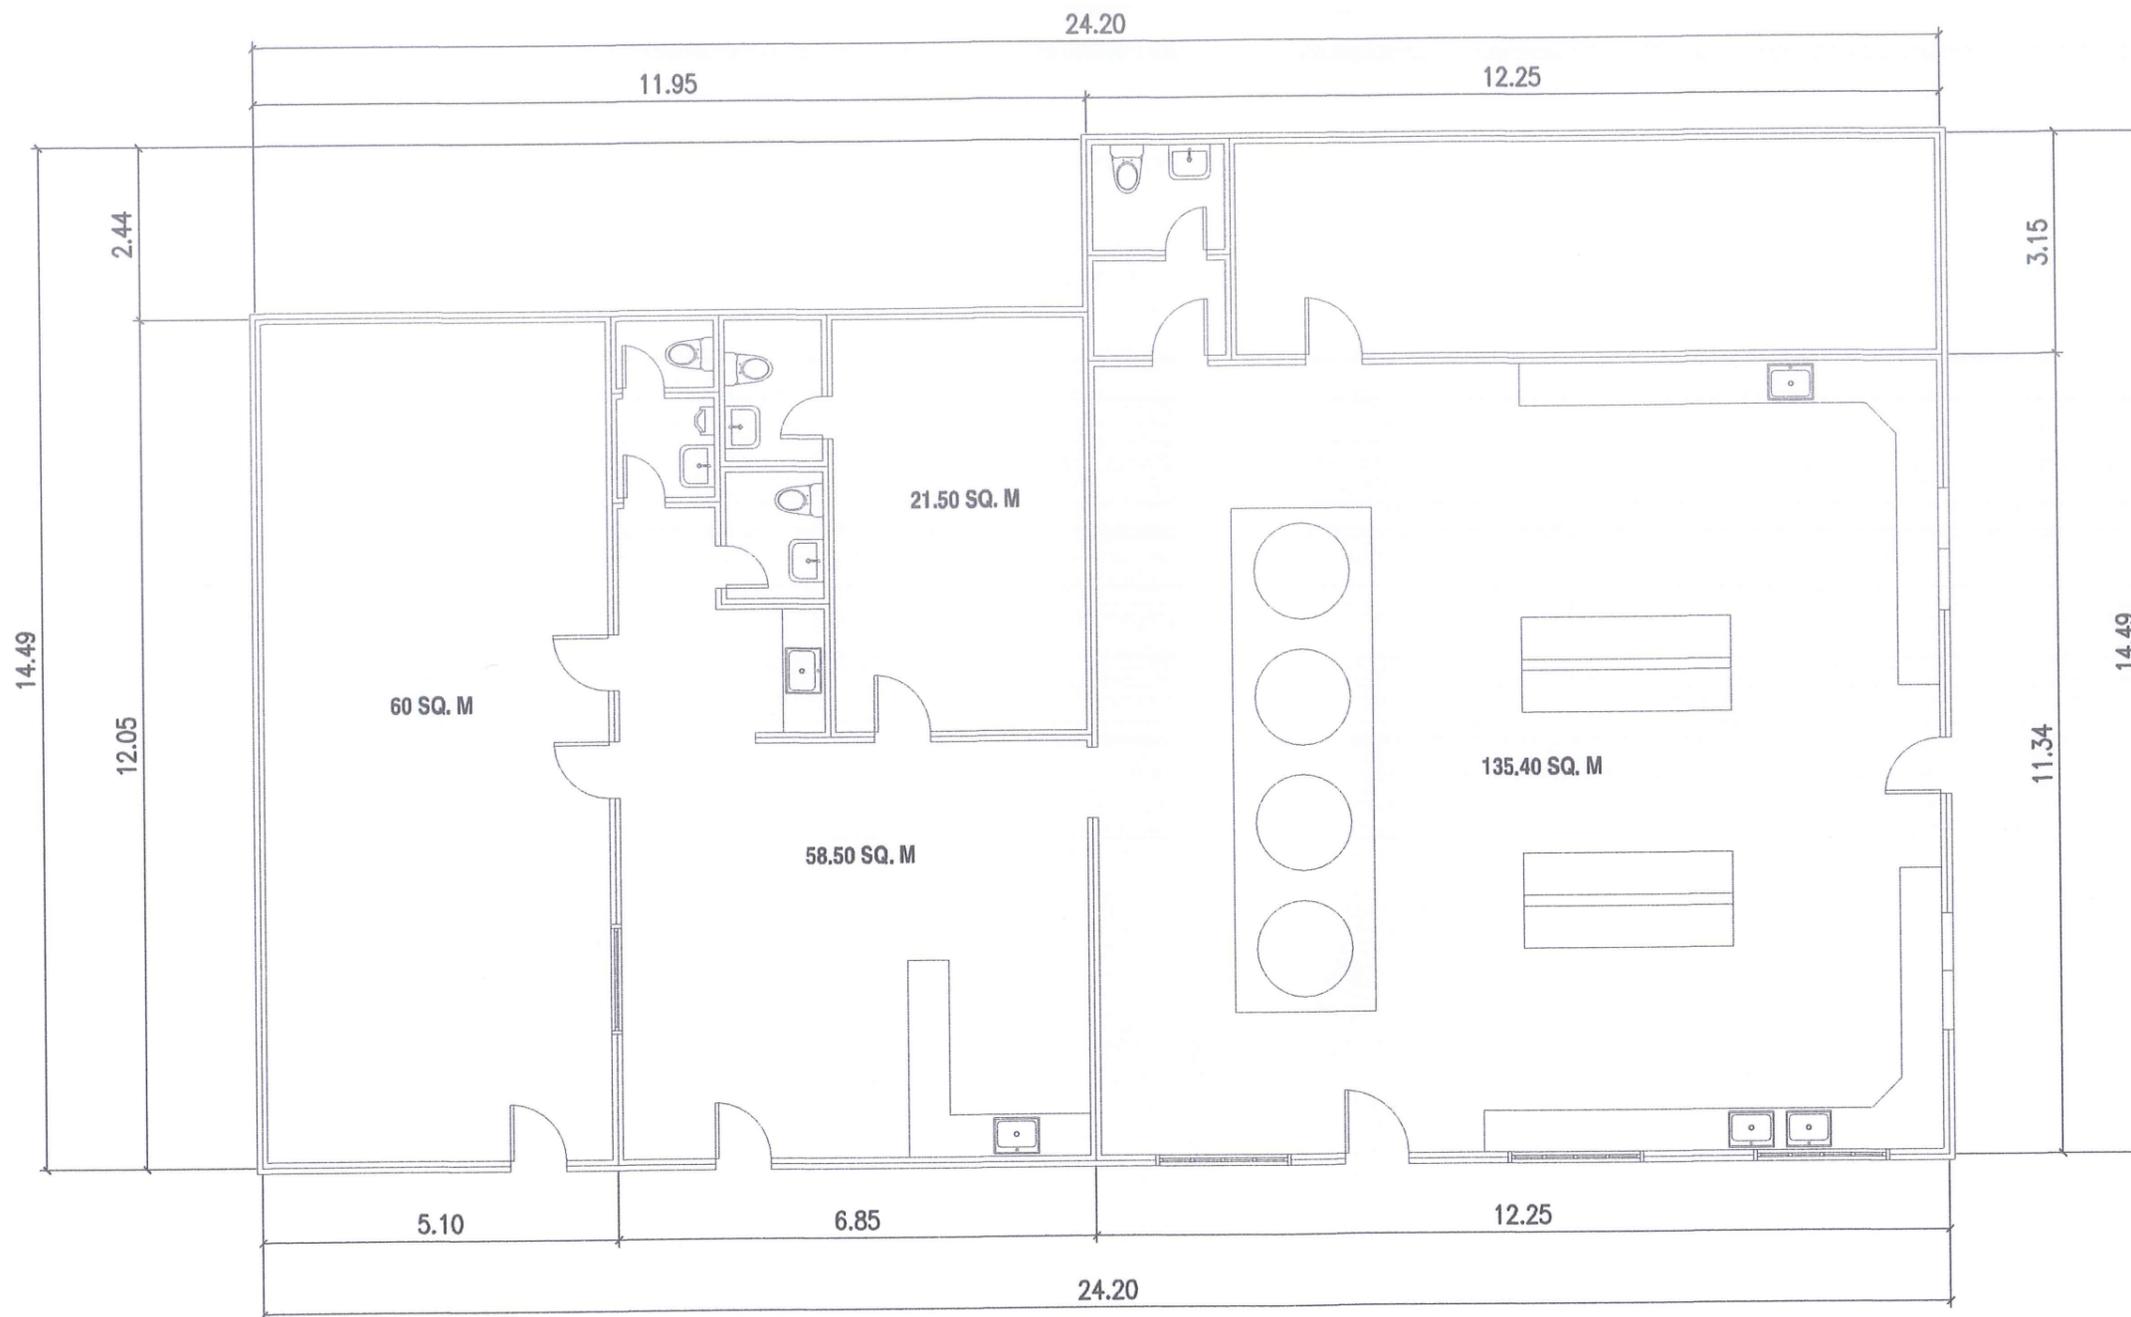

REMARKS:

FOR SPECIFICATION OF MATERIALS PLEASE REFER TO THE BOQ PREPARED BY THE EFMU


Written dimensions on these drawings shall have precedence over scaled dimensions. Contractors shall verify and be responsible for all dimensions and conditions on the job. The designer must be notified immediately of any variations from the dimensions and conditions shown by these drawings.

RA 9266 SECTION 33

Drawings and specifications and other contract documents duly signed, stamped or sealed as instruments of service are the intellectual property and documents of the architect, whether the object for which they are made is executed or not. It shall be unlawful for any person to duplicate or make copies of said documents for use in the repetition of and for other projects or buildings, whether executed partly or in whole, without the written consent of the architect or author of said documents.


EXTERIOR WALL AREA 342 SQ. M
INTERIOR WALL AREA 348.4 SQ. M
CEILING AREA 116.74 SQ. M

REPAINTING FOR WALLS AND CEILING

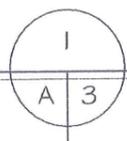


SCALE

1 : 100 MTS

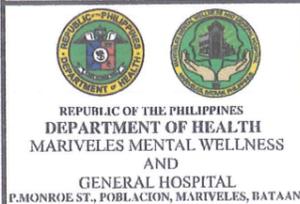

PROJECT TITLE IMPROVEMENT OF NUTRITION AND DIETETICS BUILDING	DESIGNED BY: AVELINO V. DE LEON ADMIN. ASSISTANT II	ARCHITECT SGD. AVELINO V. DE LEON ADMINISTRATIVE ASSISTANT II HEALTH FACILITY DEVELOPMENT SECTION	NOTED BY: SGD. CRISTAL GAY F. SUSI ADMINISTRATIVE OFFICER IV PLANNING UNIT	REVIEWED BY: SGD. MELVIN JAN A. YABUT, CE ENGINEER IV ENGINEERING AND FACILITIES MANAGEMENT UNIT	RECOMMENDING APPROVAL: SGD. VINCENT A. ISIP, MPA CHIEF ADMINISTRATIVE OFFICER HOSPITAL OPERATION PATIENT SUPPORT SERVICE	APPROVED BY: SGD. MARIA LOURDES L. EVANGELISTA MD, FPPA MEDICAL CENTER CHIEF II	SHEET CONTENTS AS SHOWN	REVISION NO. 00 SHEET NO. 3 of 5
	LOCATION: MARIVELES MENTAL WELLNESS AND GENERAL HOSPITAL P. MONROE ST., POBLACION, MARIVELES BATAAN	PRC REG. No. : 0043646 Validity : Dec. 02, 2024 IAPDA No. : 41428 362785 O.R. No. : 082222 Date : June 30, 2024 PTR No. : 12493777 Date : Jan. 26, 2024 Place : Mariveles, Bataan TIN : 600 518 328 0000	DATE PUBLISHED: SEPT. 27, 2023					

TAP TO NEAREST WATER LINE SYSTEM ← MON

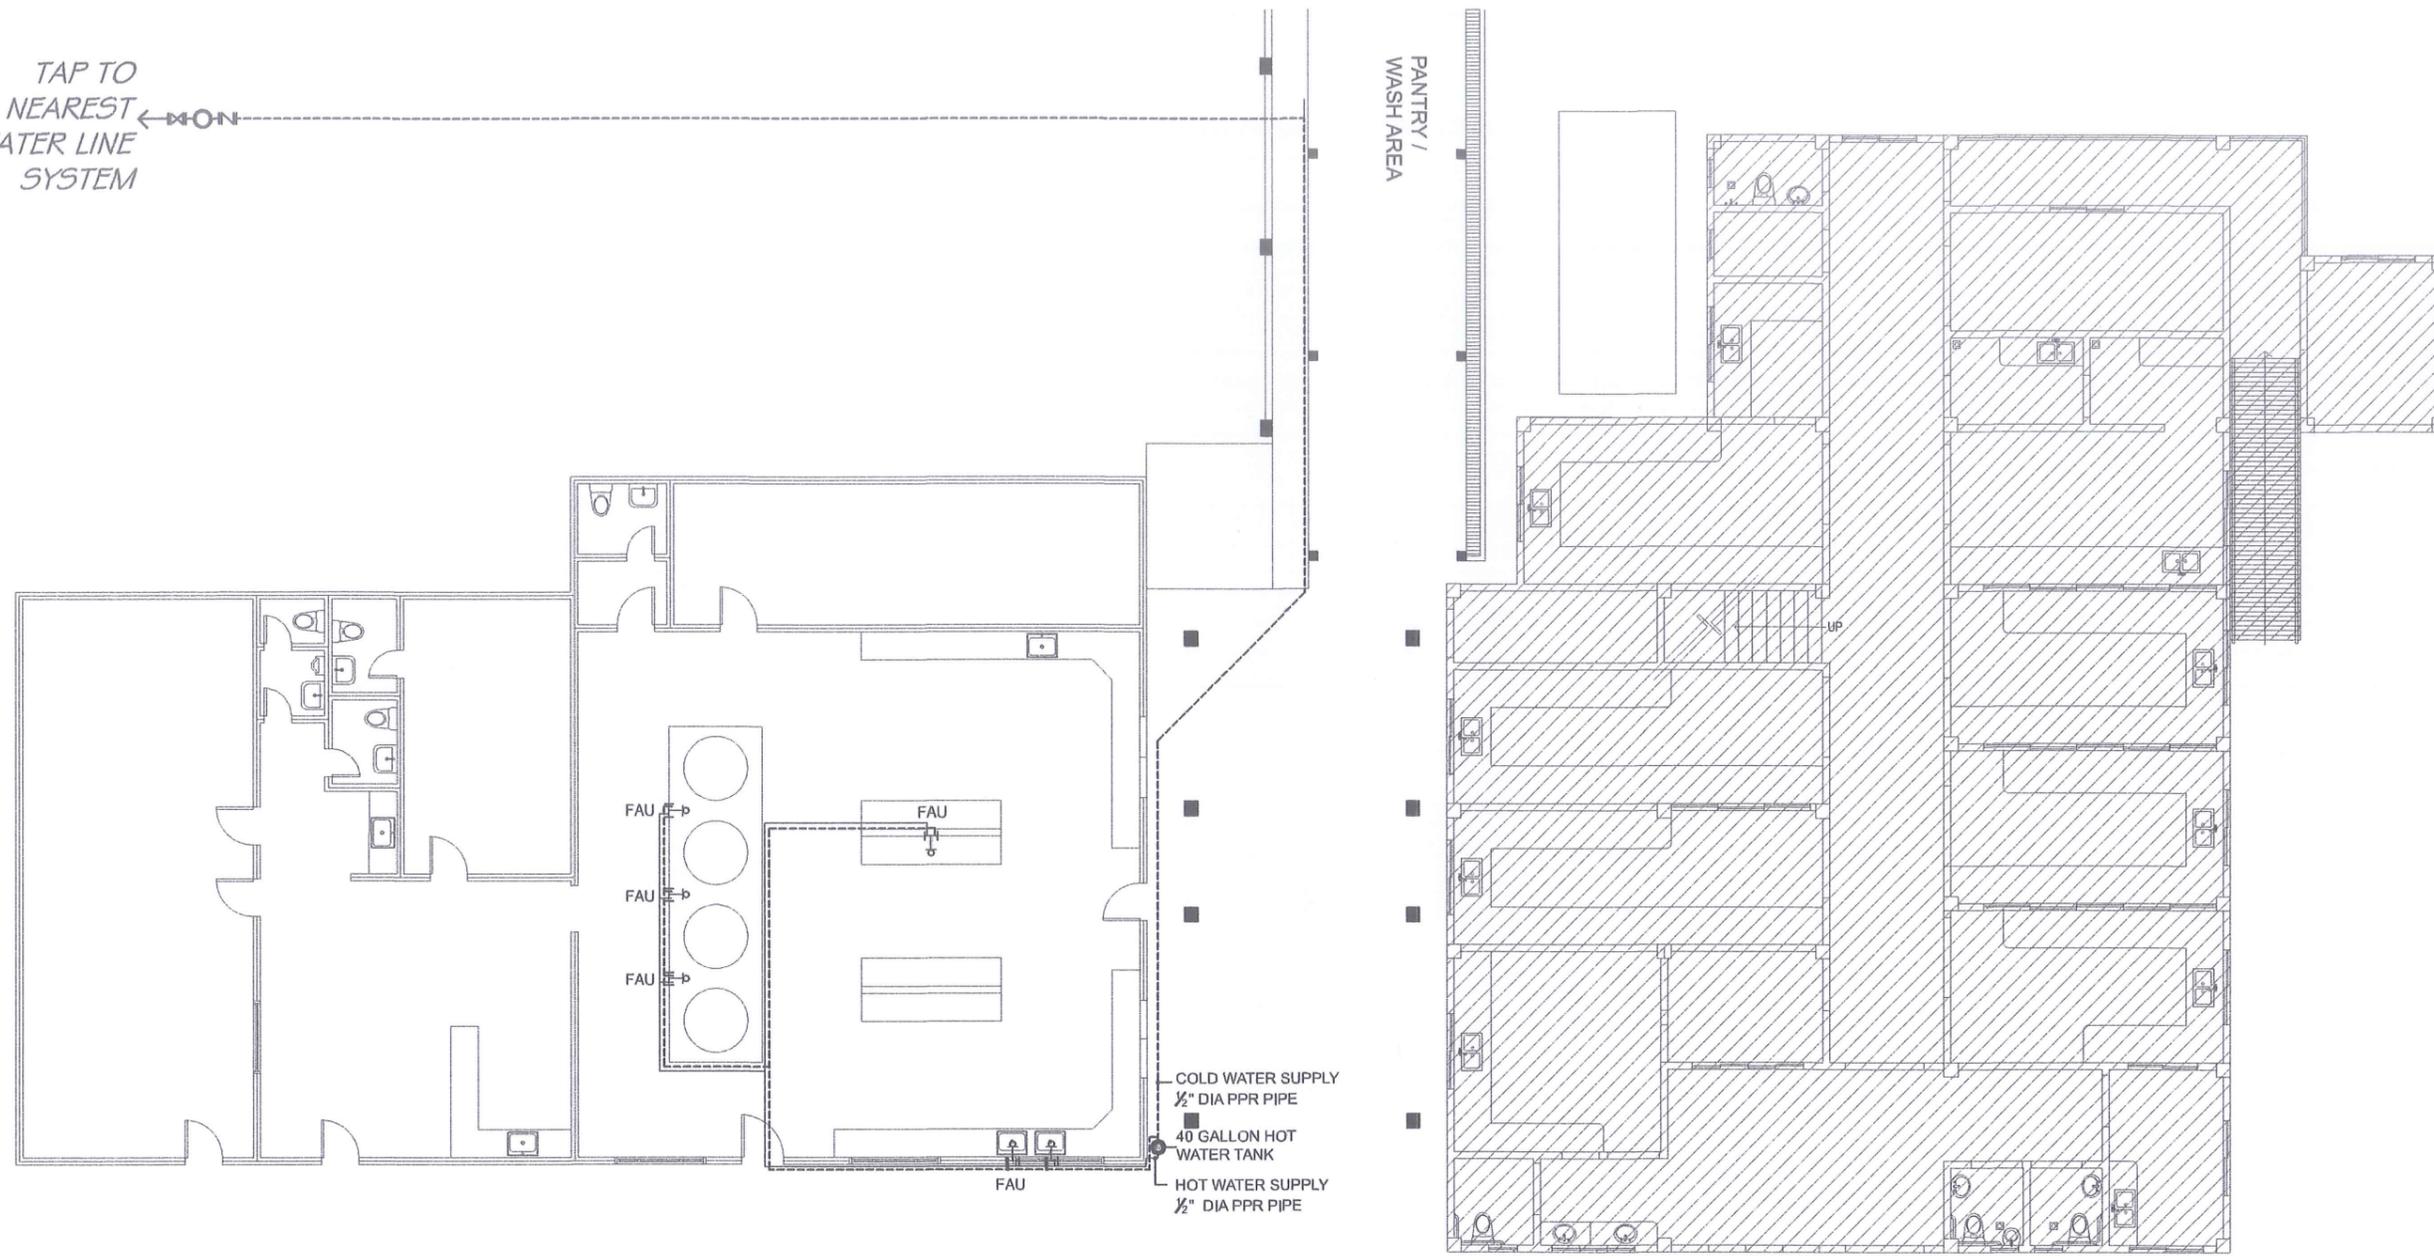

WATERLINE LAYOUT (HOT & COLD)
SCALE 1:150 MTS

NOTE TO THE END USER:
Please review the plan before signing as approval.

Requester / End-User

MELVIN JAN A. YABUT
Engineering and Facilities Management Unit

REMARKS:

FOR SPECIFICATION OF MATERIALS PLEASE REFER TO THE BOQ PREPARED BY THE EFMU

Written dimensions on these drawings shall have precedence over scaled dimensions. Contractors shall verify and be responsible for all dimensions and conditions on the job. The designer must be notified immediately of any variations from the dimensions and conditions shown by these drawings.

RA 9266 SECTION 33

Drawings and specifications and other contract documents duly signed, stamped or sealed, as instruments of service, are the intellectual property and documents of the architect, whether the object for which they are made is executed or not. It shall be unlawful for any person to duplicate or make copies of said documents for use in the repetition of and for other projects or buildings, whether executed partly or in whole, without the written consent of the architect or author of said documents.

<p>REPUBLIC OF THE PHILIPPINES DEPARTMENT OF HEALTH MARIVELES MENTAL WELLNESS AND GENERAL HOSPITAL P. MONROE ST., POBLACION, MARIVELES, BATAAN</p>	PROJECT TITLE	DESIGNED BY:	ARCHITECT	NOTED BY:	REVIEWED BY:	RECOMMENDING APPROVAL:	APPROVED BY:	SHEET CONTENTS	REVISION NO.
	<p>IMPROVEMENT OF NUTRITION AND DIETETICS BUILDING</p> <p>LOCATION: MARIVELES MENTAL WELLNESS AND GENERAL HOSPITAL P. MONROE ST., POBLACION, MARIVELES BATAAN</p>	<p>AVELINO V. DE LEON ADMIN. ASSISTANT II</p>	<p>SGD. AVELINO V. DE LEON ADMINISTRATIVE ASSISTANT II HEALTH FACILITY DEVELOPMENT SECTION</p> <p>PRC REG. No. : 0043646 Validity : Dec. 02, 2024 IAPOA No. : 41428 362785 O.R. No. : 082222 Date : June 30, 2024 PTR No. : 12493777 Date : Jan. 26, 2024 Place : Mariveles, Bataan TIN : 600 518 328 0000</p>	<p>SGD. CRISTAL GAY F. SUSI ADMINISTRATIVE OFFICER IV PLANNING UNIT</p>	<p>SGD. MELVIN JAN A. YABUT, CE ENGINEER IV ENGINEERING AND FACILITIES MANAGEMENT UNIT 9-27-2023</p>	<p>SGD. VINCENI A. ISIP, MPA CHIEF ADMINISTRATIVE OFFICER HOSPITAL OPERATION PATIENT SUPPORT SERVICE</p>	<p>SGD. MARIA LOURDES L. EVANGELISTA MD, FPPA MEDICAL CENTER CHIEF II</p>	<p>AS SHOWN</p>	<p>00 5 5</p>
DATE PUBLISHED: SEPT. 27, 2023									

NOTE TO THE END USER:
Please review the plan before signing as approval.

Requester / End-User

MELVIN JAN A. YABUT
Engineering and Facilities Management Unit


REMARKS:

FOR SPECIFICATION OF MATERIALS PLEASE REFER TO THE BOQ PREPARED BY THE EFMU


Written dimensions on these drawings shall have precedence over scaled dimensions. Contractors shall verify and be responsible for all dimensions and conditions on the job. The designer must be notified immediately of any variations from the dimensions and conditions shown by these drawings.

RA 9266 SECTION 33

Drawings and specifications and other contract documents duly signed, stamped or sealed, as instruments of service, are the intellectual property and documents of the architect, whether the object for which they are made is executed or not. It shall be unlawful for any person to duplicate or make copies of said documents for use in the repetition of and for other projects or buildings, whether executed partly or in whole, without the written consent of the architect or author of said documents.

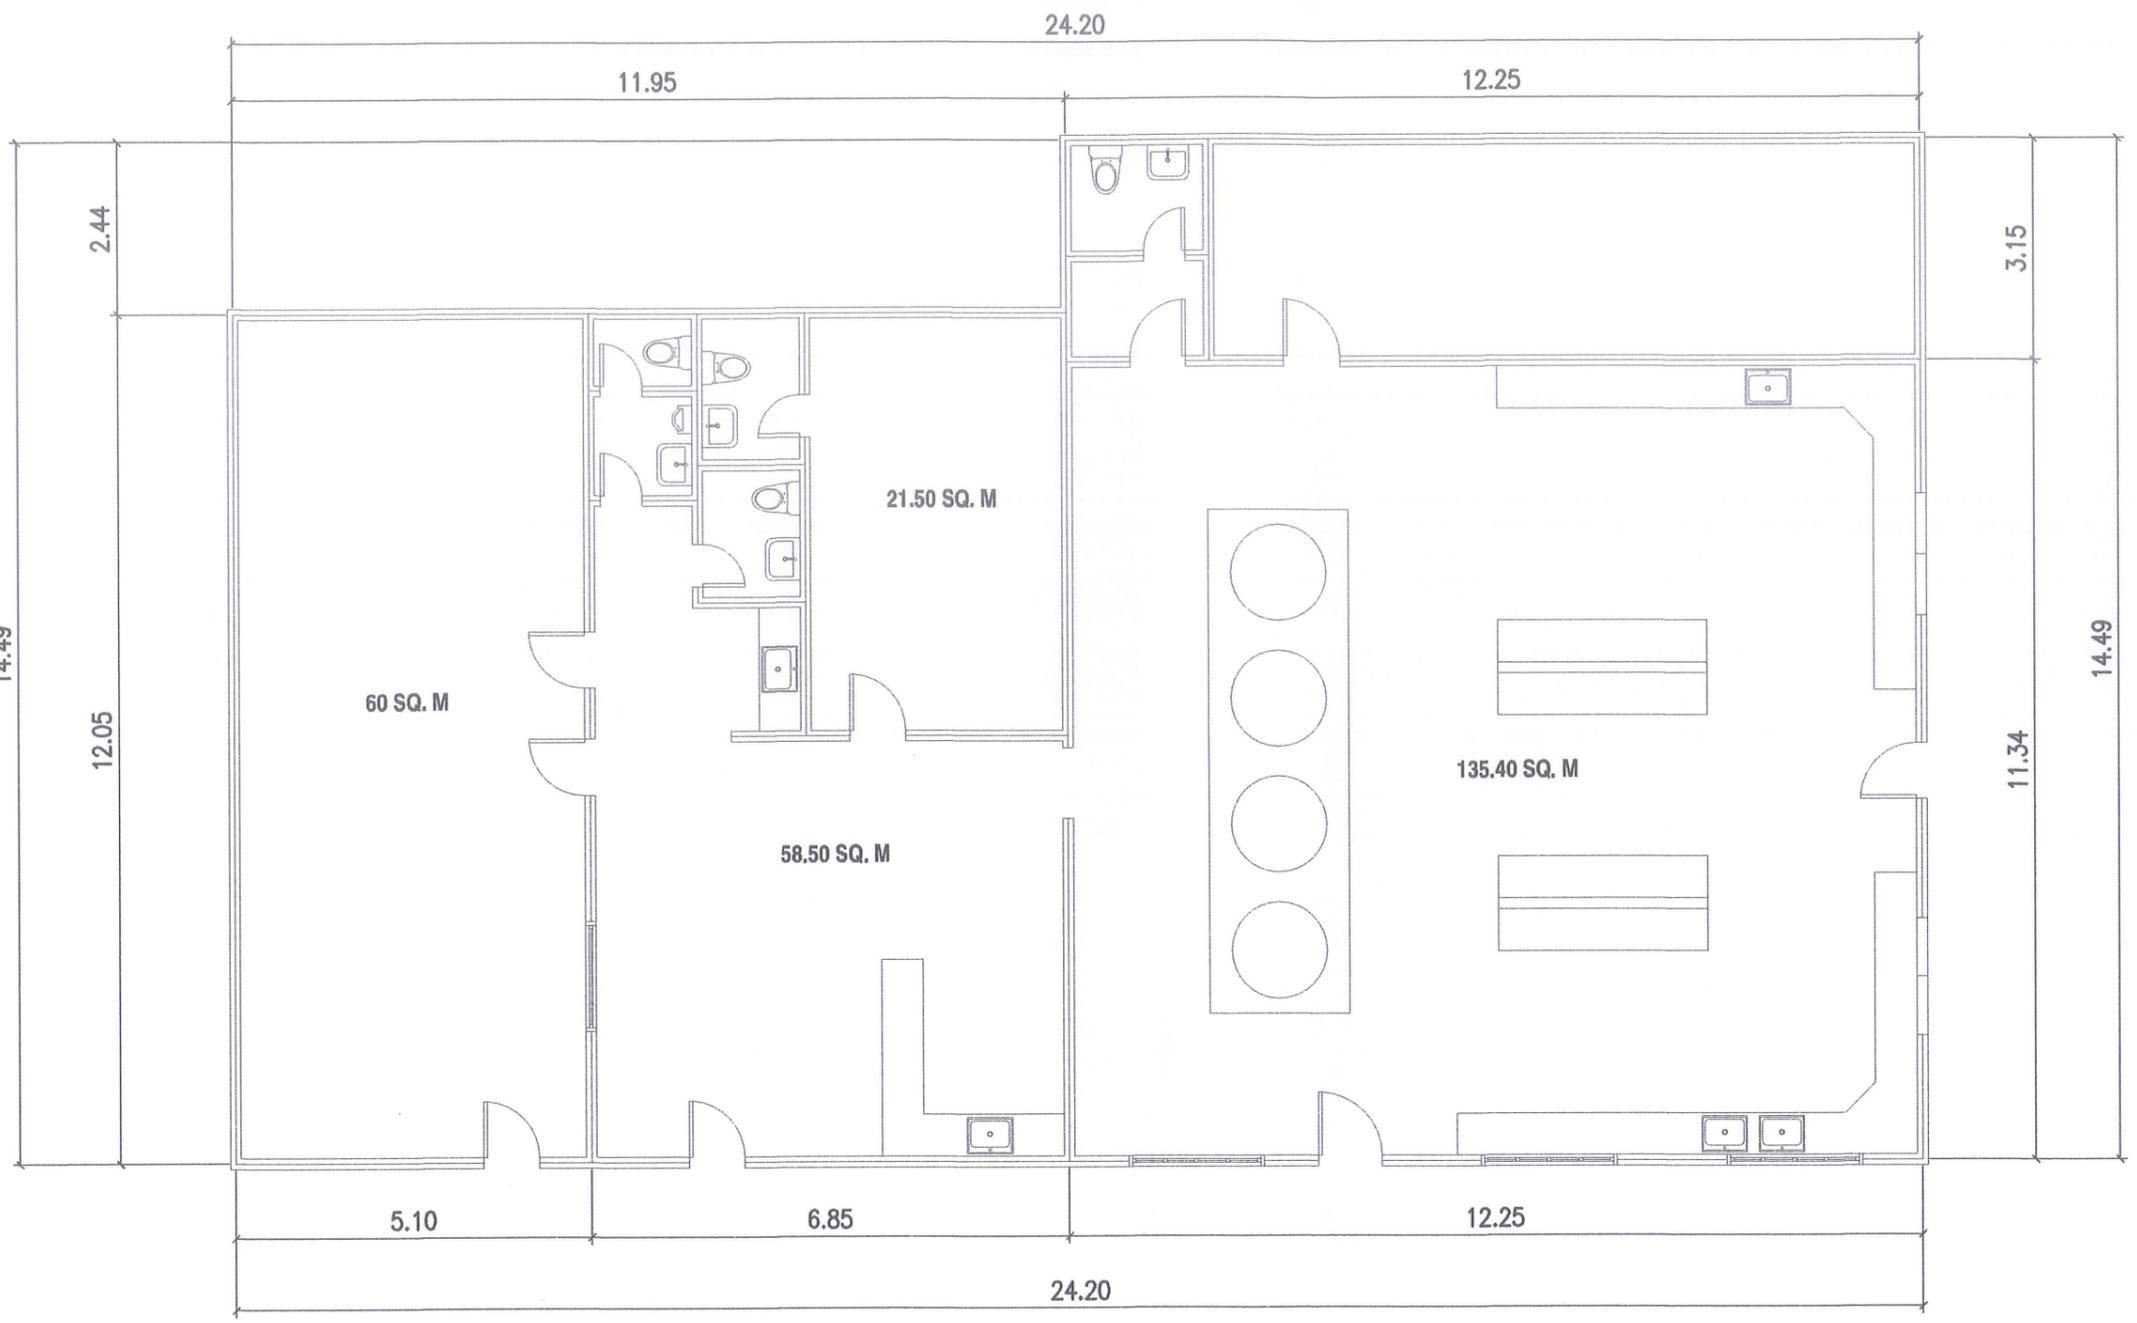


EXTERIOR WALL AREA	342 SQ. M
INTERIOR WALL AREA	348.4 SQ. M
CEILING AREA	116.74 SQ. M

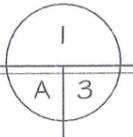

REPAINTING FOR WALLS AND CEILING

SCALE

1 : 100 MTS

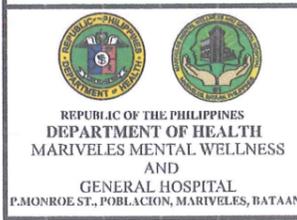

PROJECT TITLE
IMPROVEMENT OF NUTRITION AND DIETETICS BUILDING

DESIGNED BY:
DRAWN BY:
AVELINO V. DE LEON
ADMIN. ASSISTANT II

LOCATION:
MARIVELES MENTAL WELLNESS AND GENERAL HOSPITAL
P. MONROE ST., POBLACION, MARIVELES BATAAN

ARCHITECT
SGD.
AVELINO V. DE LEON
ADMINISTRATIVE ASSISTANT II
HEALTH FACILITY DEVELOPMENT SECTION

PRC REG. No. : 0043646 Validity : Dec. 02, 2024
IAPOA No. : 41428 362785 O.R. No. : 082222 Date : June 30, 2024
PTR No. : 12493777 Date : Jan. 26, 2024
Place : Mariveles, Bataan TIN : 600 518 328 0000

NOTED BY:
SGD.
CRISTAL GAY F. SUSI
ADMINISTRATIVE OFFICER IV
PLANNING UNIT

REVIEWED BY:
SGD.
MELVIN JAN A. YABUT, CE
ENGINEER IV
ENGINEERING AND FACILITIES MANAGEMENT UNIT
9-27-2023

RECOMMENDING APPROVAL:
SGD.
VINCENT A. ISIP, MPA
CHIEF ADMINISTRATIVE OFFICER
HOSPITAL OPERATION PATIENT SUPPORT SERVICE

APPROVED BY:
SGD.
MARIA LOURDES L. EVANGELISTA MD, FPPA
MEDICAL CENTER CHIEF II

SHEET CONTENTS	REVISION NO.
AS SHOWN	00
	SHEET NO.
	3 of 5
DATE PUBLISHED: SEPT. 27, 2023	


NOTE TO THE END USER:
Please review the plan before signing as approval.

Requester / End-User


MELVIN JAN A. YABUT
Engineering and Facilities Management Unit

PICTURE FOR REFERENCE



854

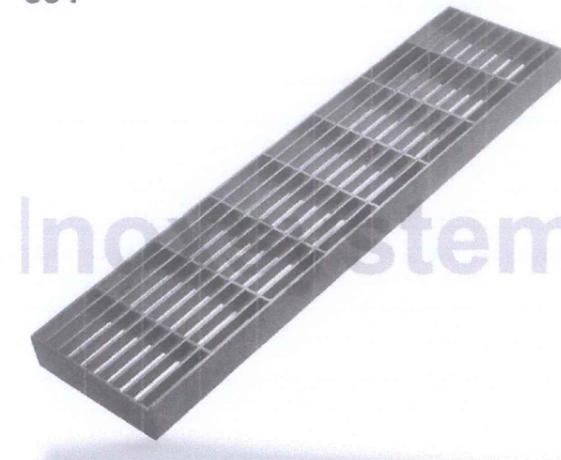

PICTURE FOR REFERENCE

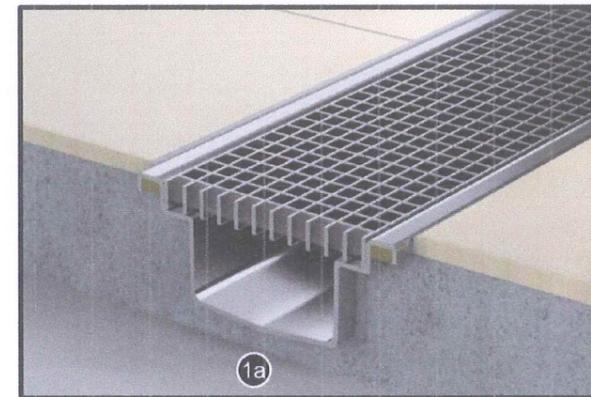

ANGLE BAR 1X1X3MMX6M
FLAT BAR 1X3MMX6M
SQUARE BAR 1/2 X 1/2 X 6M

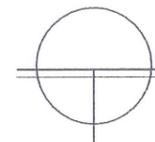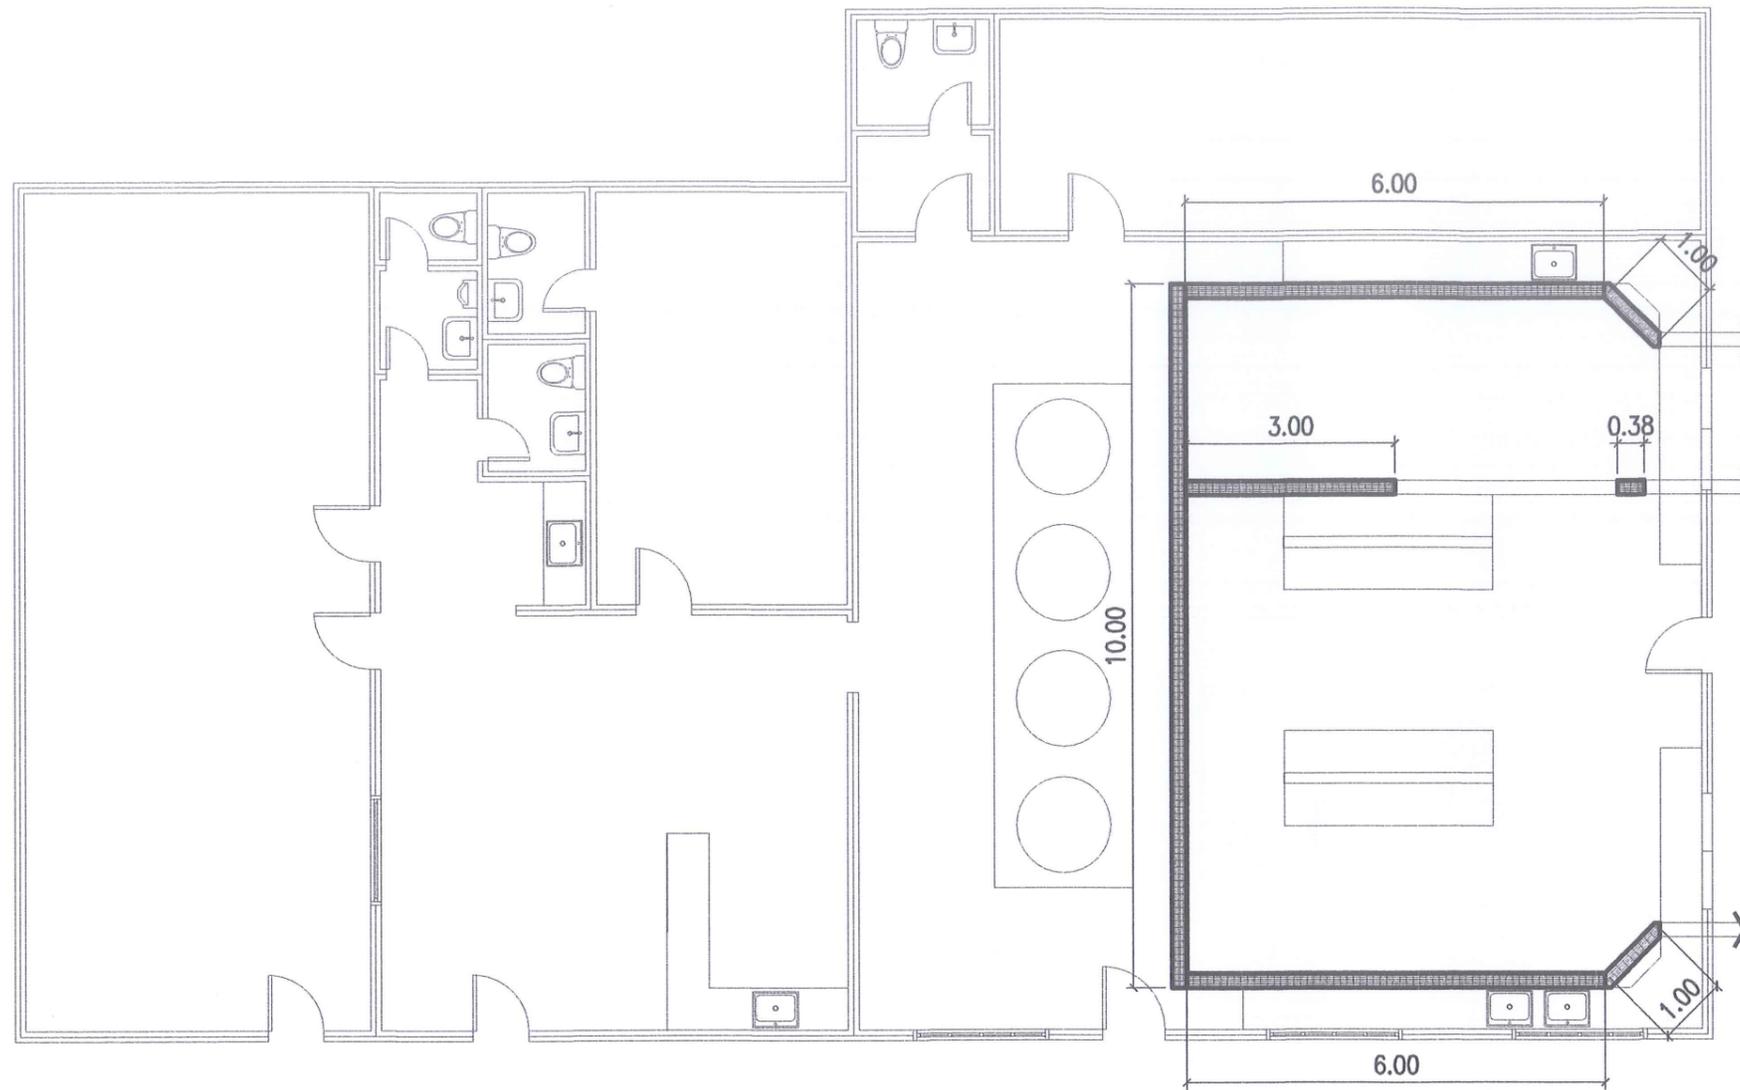

FABRICATION OF STEEL GRATING (COOKING AREA)

REMARKS:

FOR SPECIFICATION OF MATERIALS PLEASE REFER TO THE BOQ PREPARED BY THE EFMU

Written dimensions on these drawings shall have precedence over scaled dimensions. Contractors shall verify and be responsible for all dimensions and conditions on the job. The designer must be notified immediately of any variations from the dimensions and conditions shown by these drawings.

RA 9266 SECTION 33

Drawings and specifications and other contract documents duly signed, stamped or sealed, as instruments of service, are the intellectual property and documents of the architect, whether the object for which they are made is executed or not. It shall be unlawful for any person to duplicate or make copies of said documents for use in the repetition of and for other projects or buildings, whether executed partly or in whole, without the written consent of the architect or author of said documents.

<p>REPUBLIC OF THE PHILIPPINES DEPARTMENT OF HEALTH MARIVELES MENTAL WELLNESS AND GENERAL HOSPITAL P. MONROE ST., POBLACION, MARIVELES, BATAAN</p>	PROJECT TITLE	DESIGNED BY:	ARCHITECT	NOTED BY:	REVIEWED BY:	RECOMMENDING APPROVAL:	APPROVED BY:	SHEET CONTENTS	REVISION NO.
	<p>IMPROVEMENT OF NUTRITION AND DIETETICS BUILDING</p> <p>LOCATION: MARIVELES MENTAL WELLNESS AND GENERAL HOSPITAL P. MONROE ST., POBLACION, MARIVELES BATAAN</p>	<p>AVELINO V. DE LEON ADMIN. ASSISTANT II</p>	<p>SGD. AVELINO V. DE LEON ADMINISTRATIVE ASSISTANT II HEALTH FACILITY DEVELOPMENT SECTION</p> <p>PRC REG. No. : 0043646 Validity : Dec. 02, 2024 IAPOA No. : 41428 362785 O.R. No. : 082222 Date : June 30, 2024 PTR No. : 12493777 Date : Jan. 26, 2024 Place : Mariveles, Bataan TIN : 600 518 328 0000</p>	<p>SGD. CRISTAL GAY F. SUSI ADMINISTRATIVE OFFICER IV PLANNING UNIT</p>	<p>SGD. MELVIN JAN A. YABUT, CE ENGINEER IV ENGINEERING AND FACILITIES MANAGEMENT UNIT 9-27-2023</p>	<p>SGD. VINCENI A. ISIP, MPA CHIEF ADMINISTRATIVE OFFICER HOSPITAL OPERATION PATIENT SUPPORT SERVICE</p>	<p>SGD. MARIA LOURDES L. EVANGELISTA MD, FPPA MEDICAL CENTER CHIEF II</p>	<p>AS SHOWN</p>	<p>00 SHEET NO. 4 of 5</p>
DATE PUBLISHED: SEPT. 27, 2023									

